


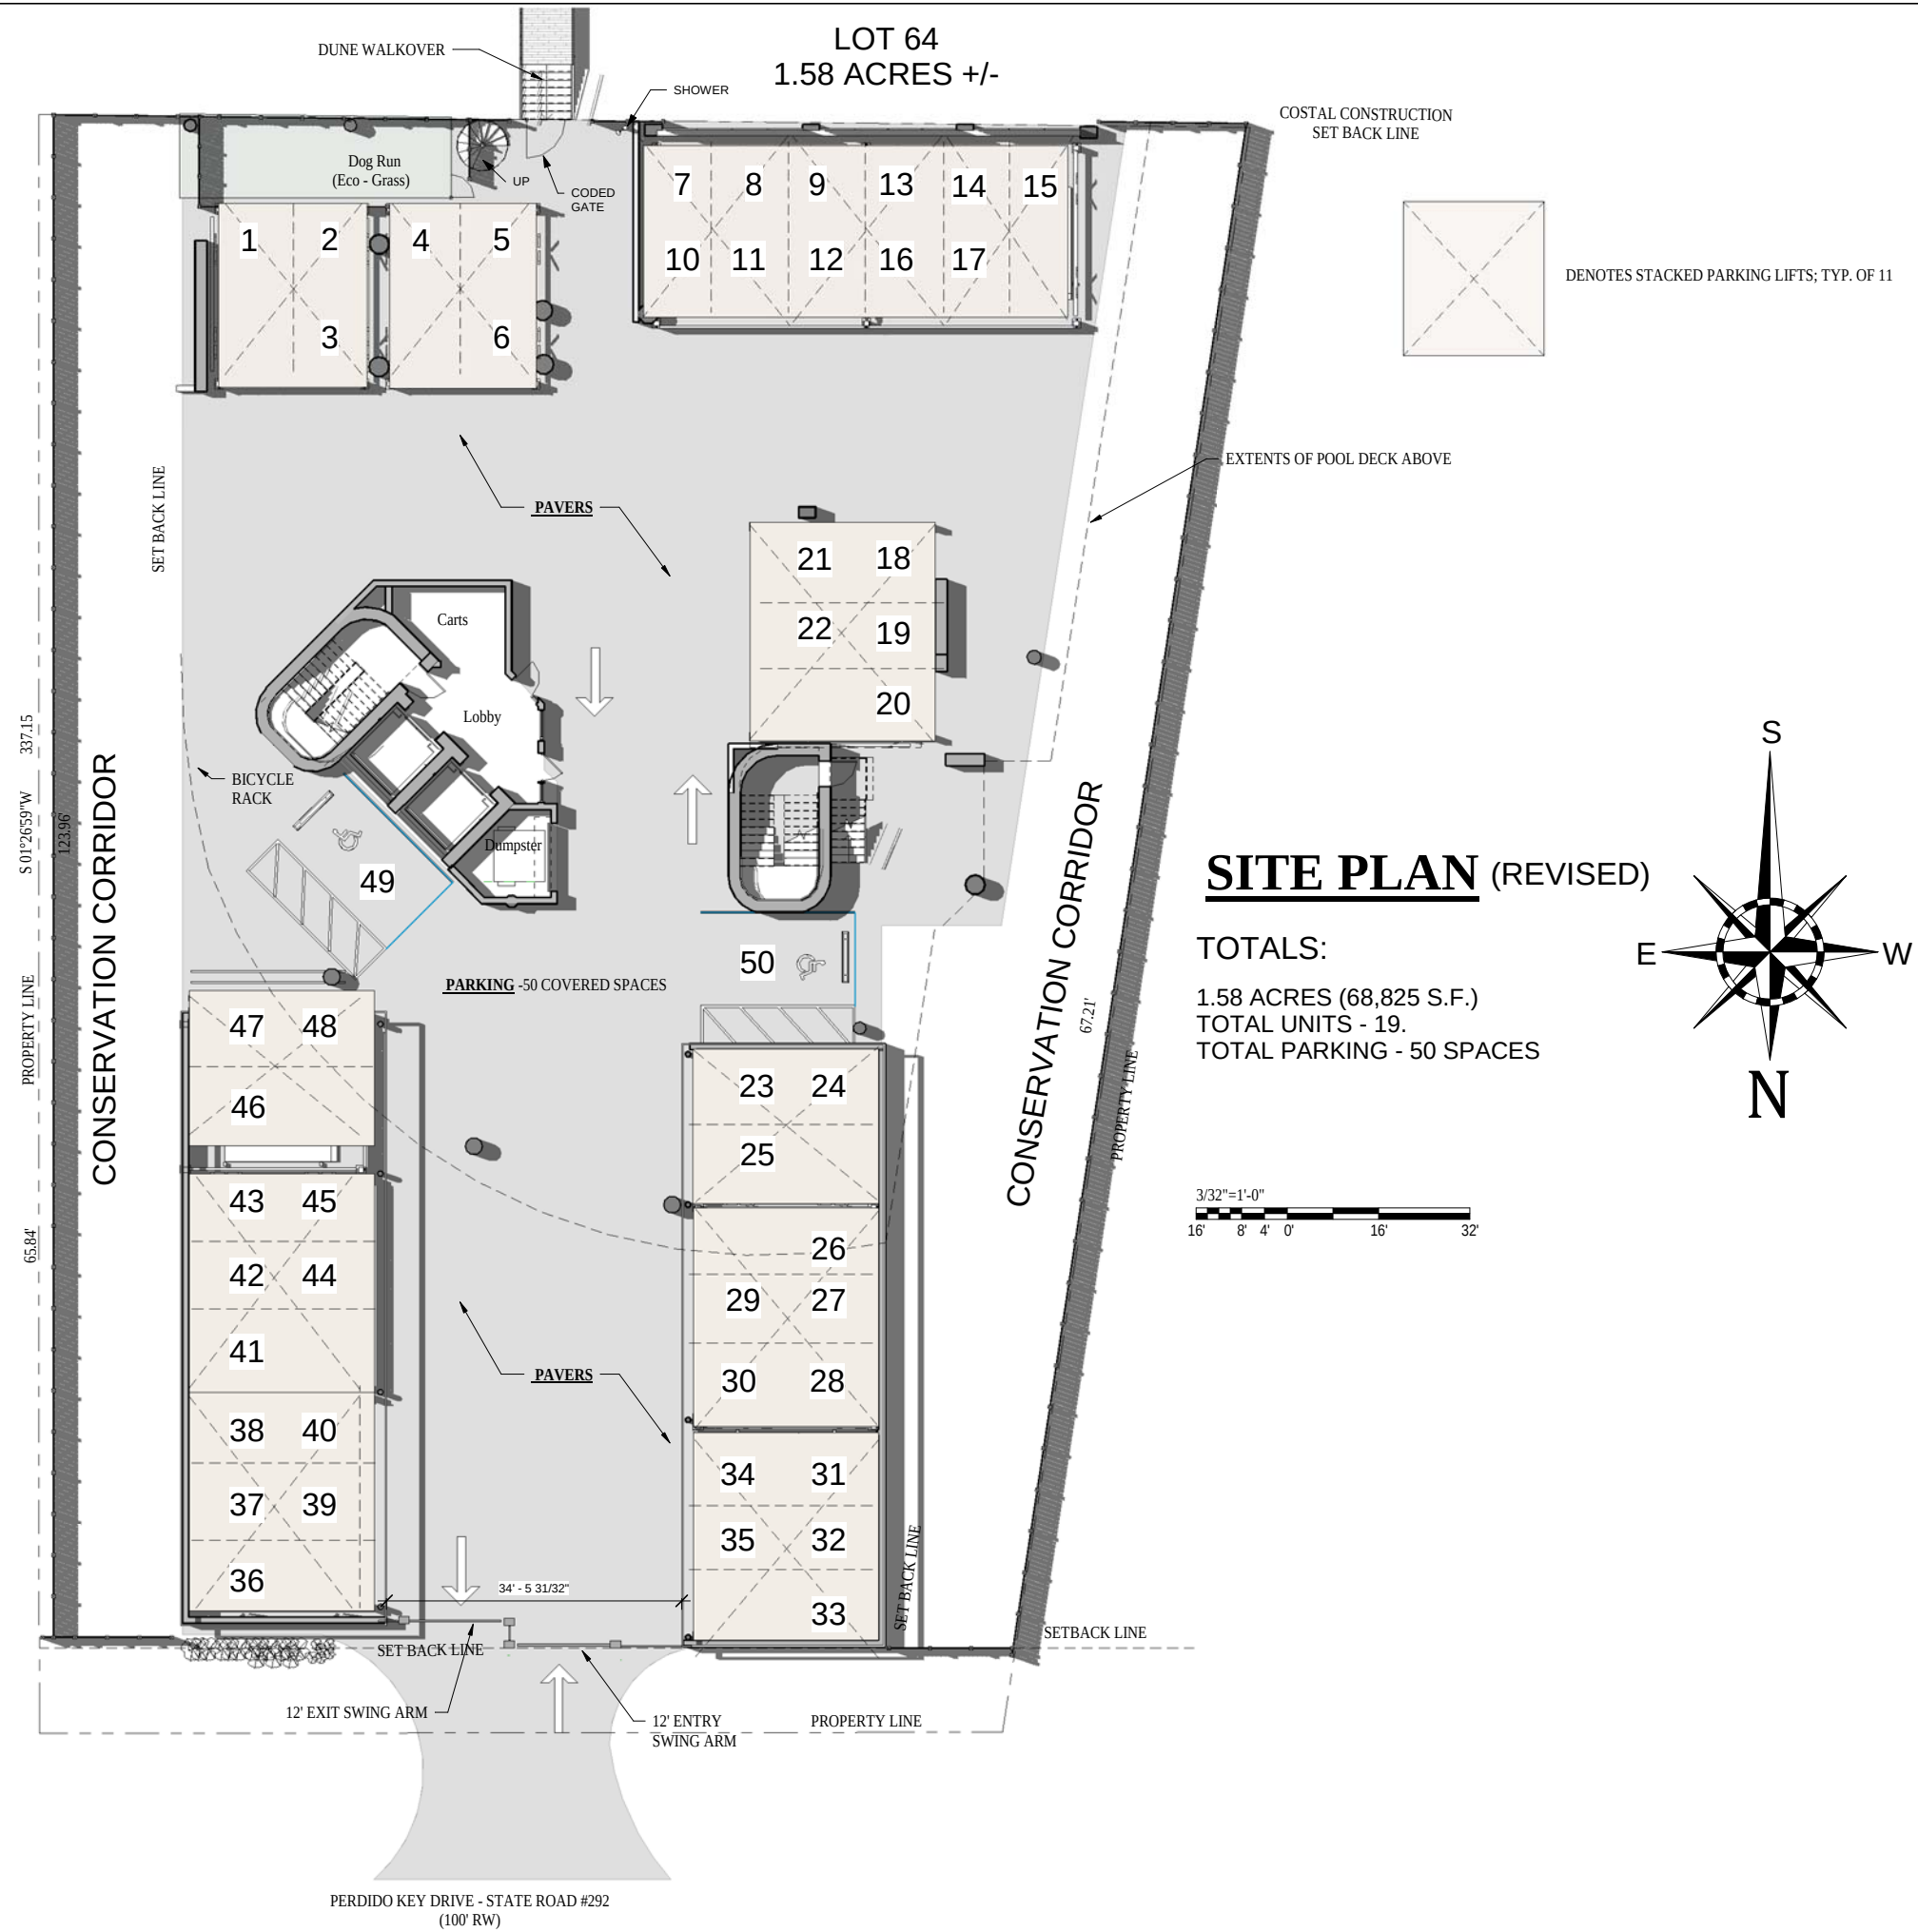


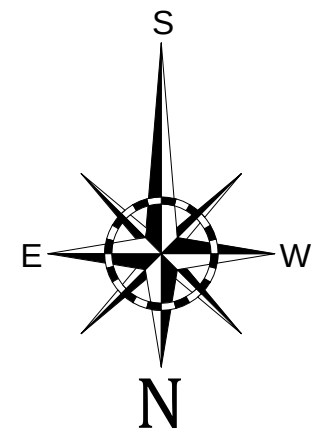

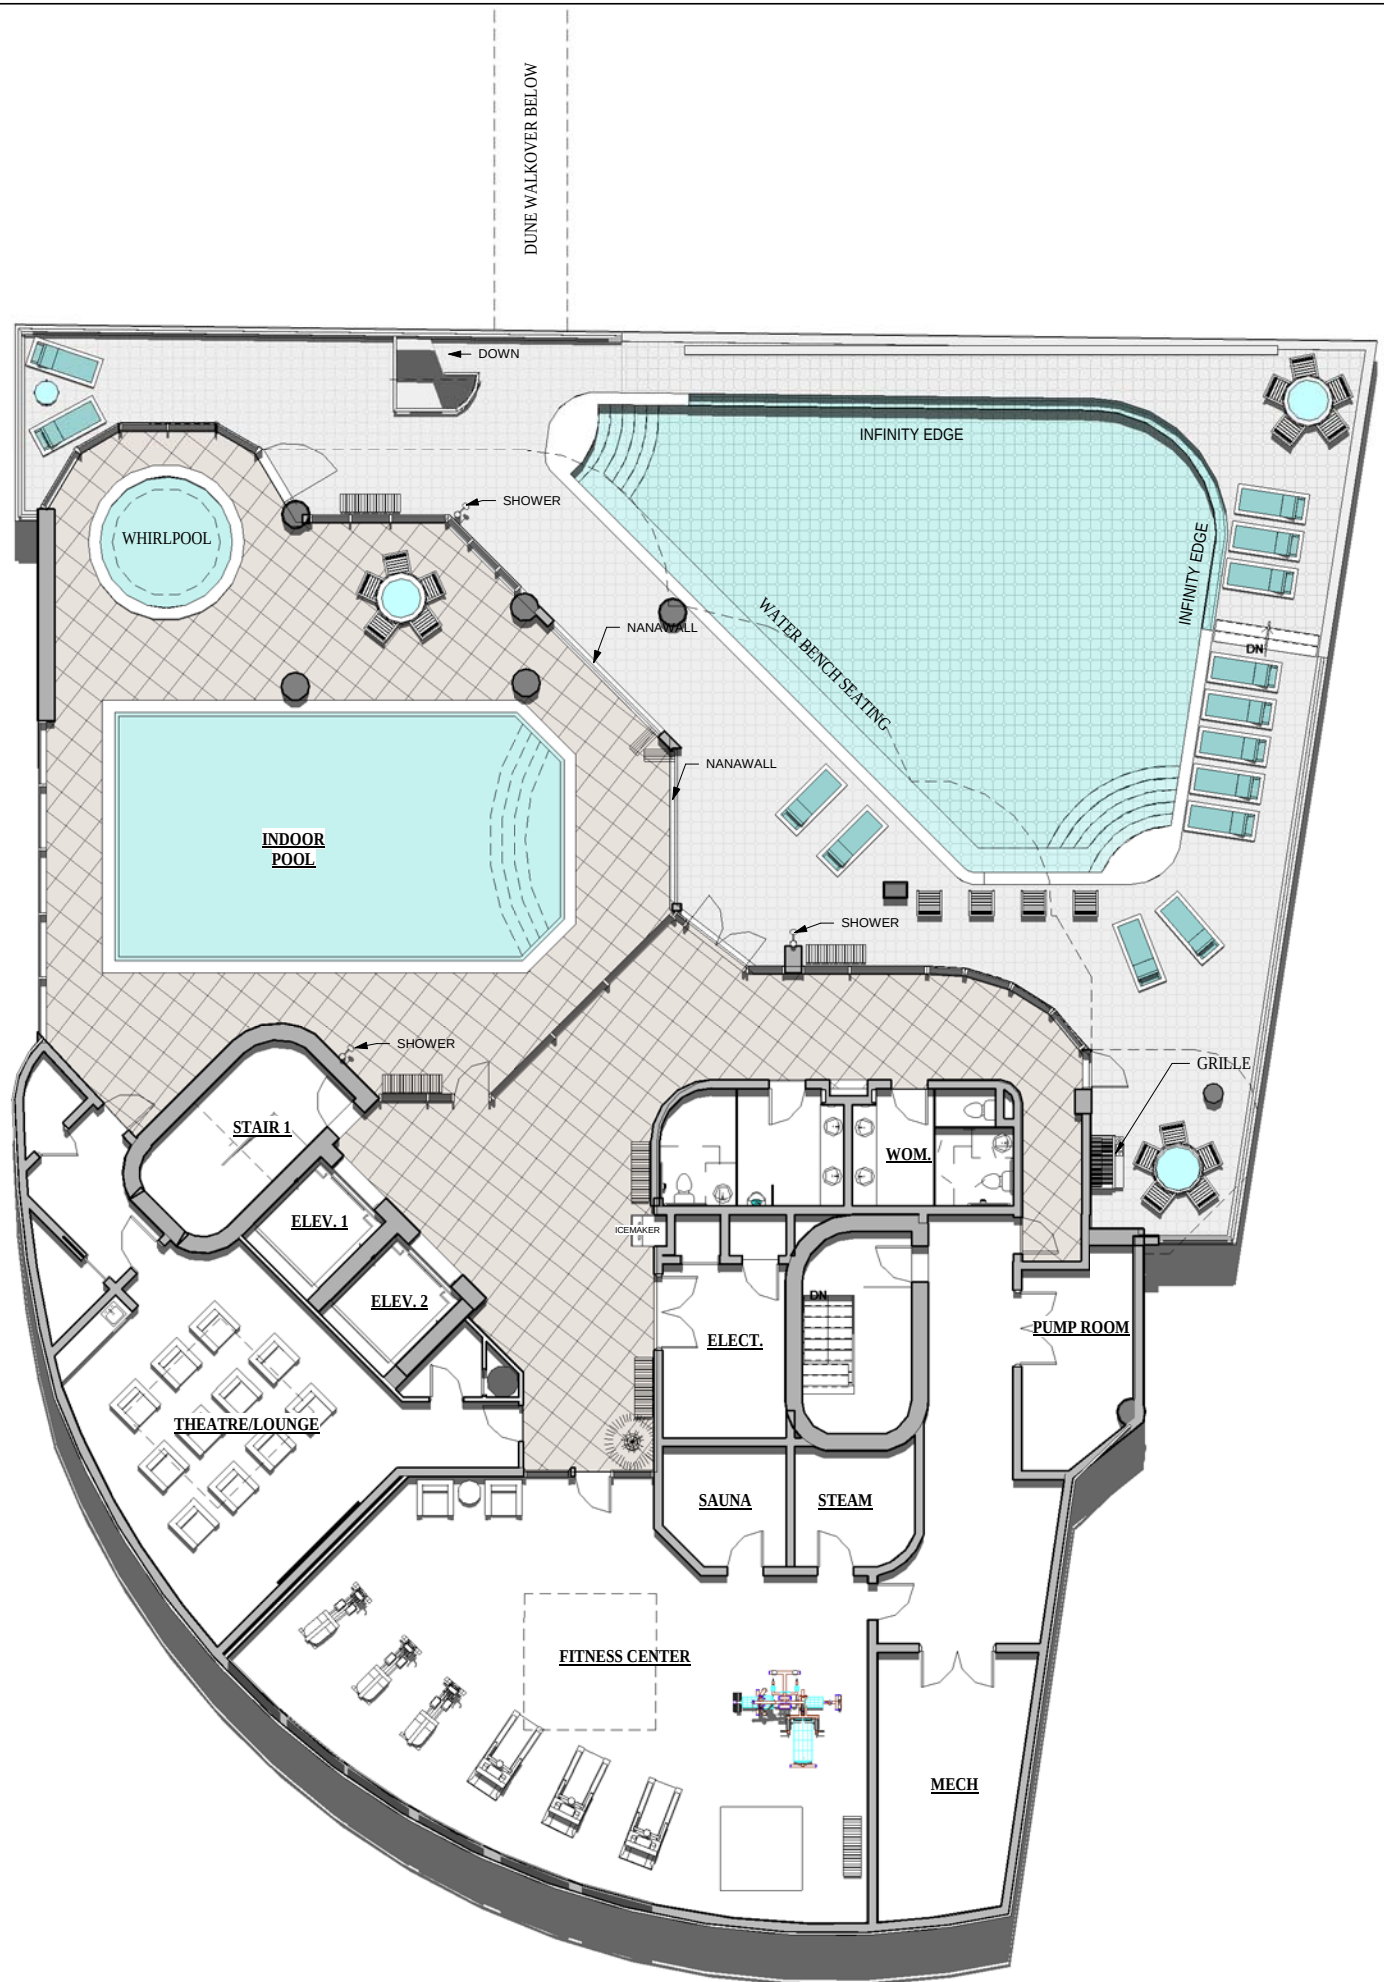

2ND FLOOR PLAN

 

HENRY NORRIS
&
ASSOCIATES

ARCHITECTURE
&
ENVIRONMENTAL
DESIGN

30 N. PALAFOX
PENSACOLA, FL
32502
(850)432-6011
FAX 435-9001

LaVista Condominiums
Perdido Key

JOB #: 0201701
Author
CHECKED
DATE: 7-9-17


REVISIONS:

SEAL:


-PRELIMINARY-
NOT FOR
CONSTRUCTION

SHEET TITLE:
2nd FLOOR PLAN

A121b

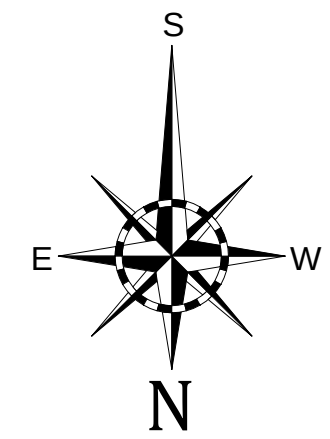

3RD FLOOR PLAN

 

HENRY NORRIS
&
ASSOCIATES

ARCHITECTURE
&
ENVIRONMENTAL
DESIGN

30 N. PALAFOX
PENSACOLA, FL
32502
(850)432-6011
FAX 435-9001

LaVista Condominiums
Perdido Key

JOB #: 0201701
CAD Author
CHECKED BY
DATE: 7-9-17



REVISIONS:

SEAL:

-PRELIMINARY-
NOT FOR
CONSTRUCTION

SHEET TITLE:
3RD FLOOR PLAN

A131

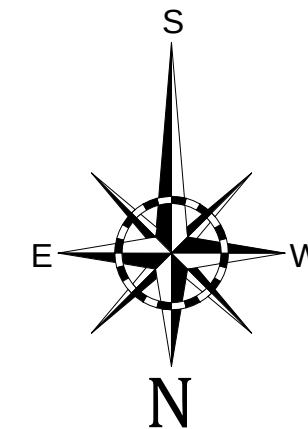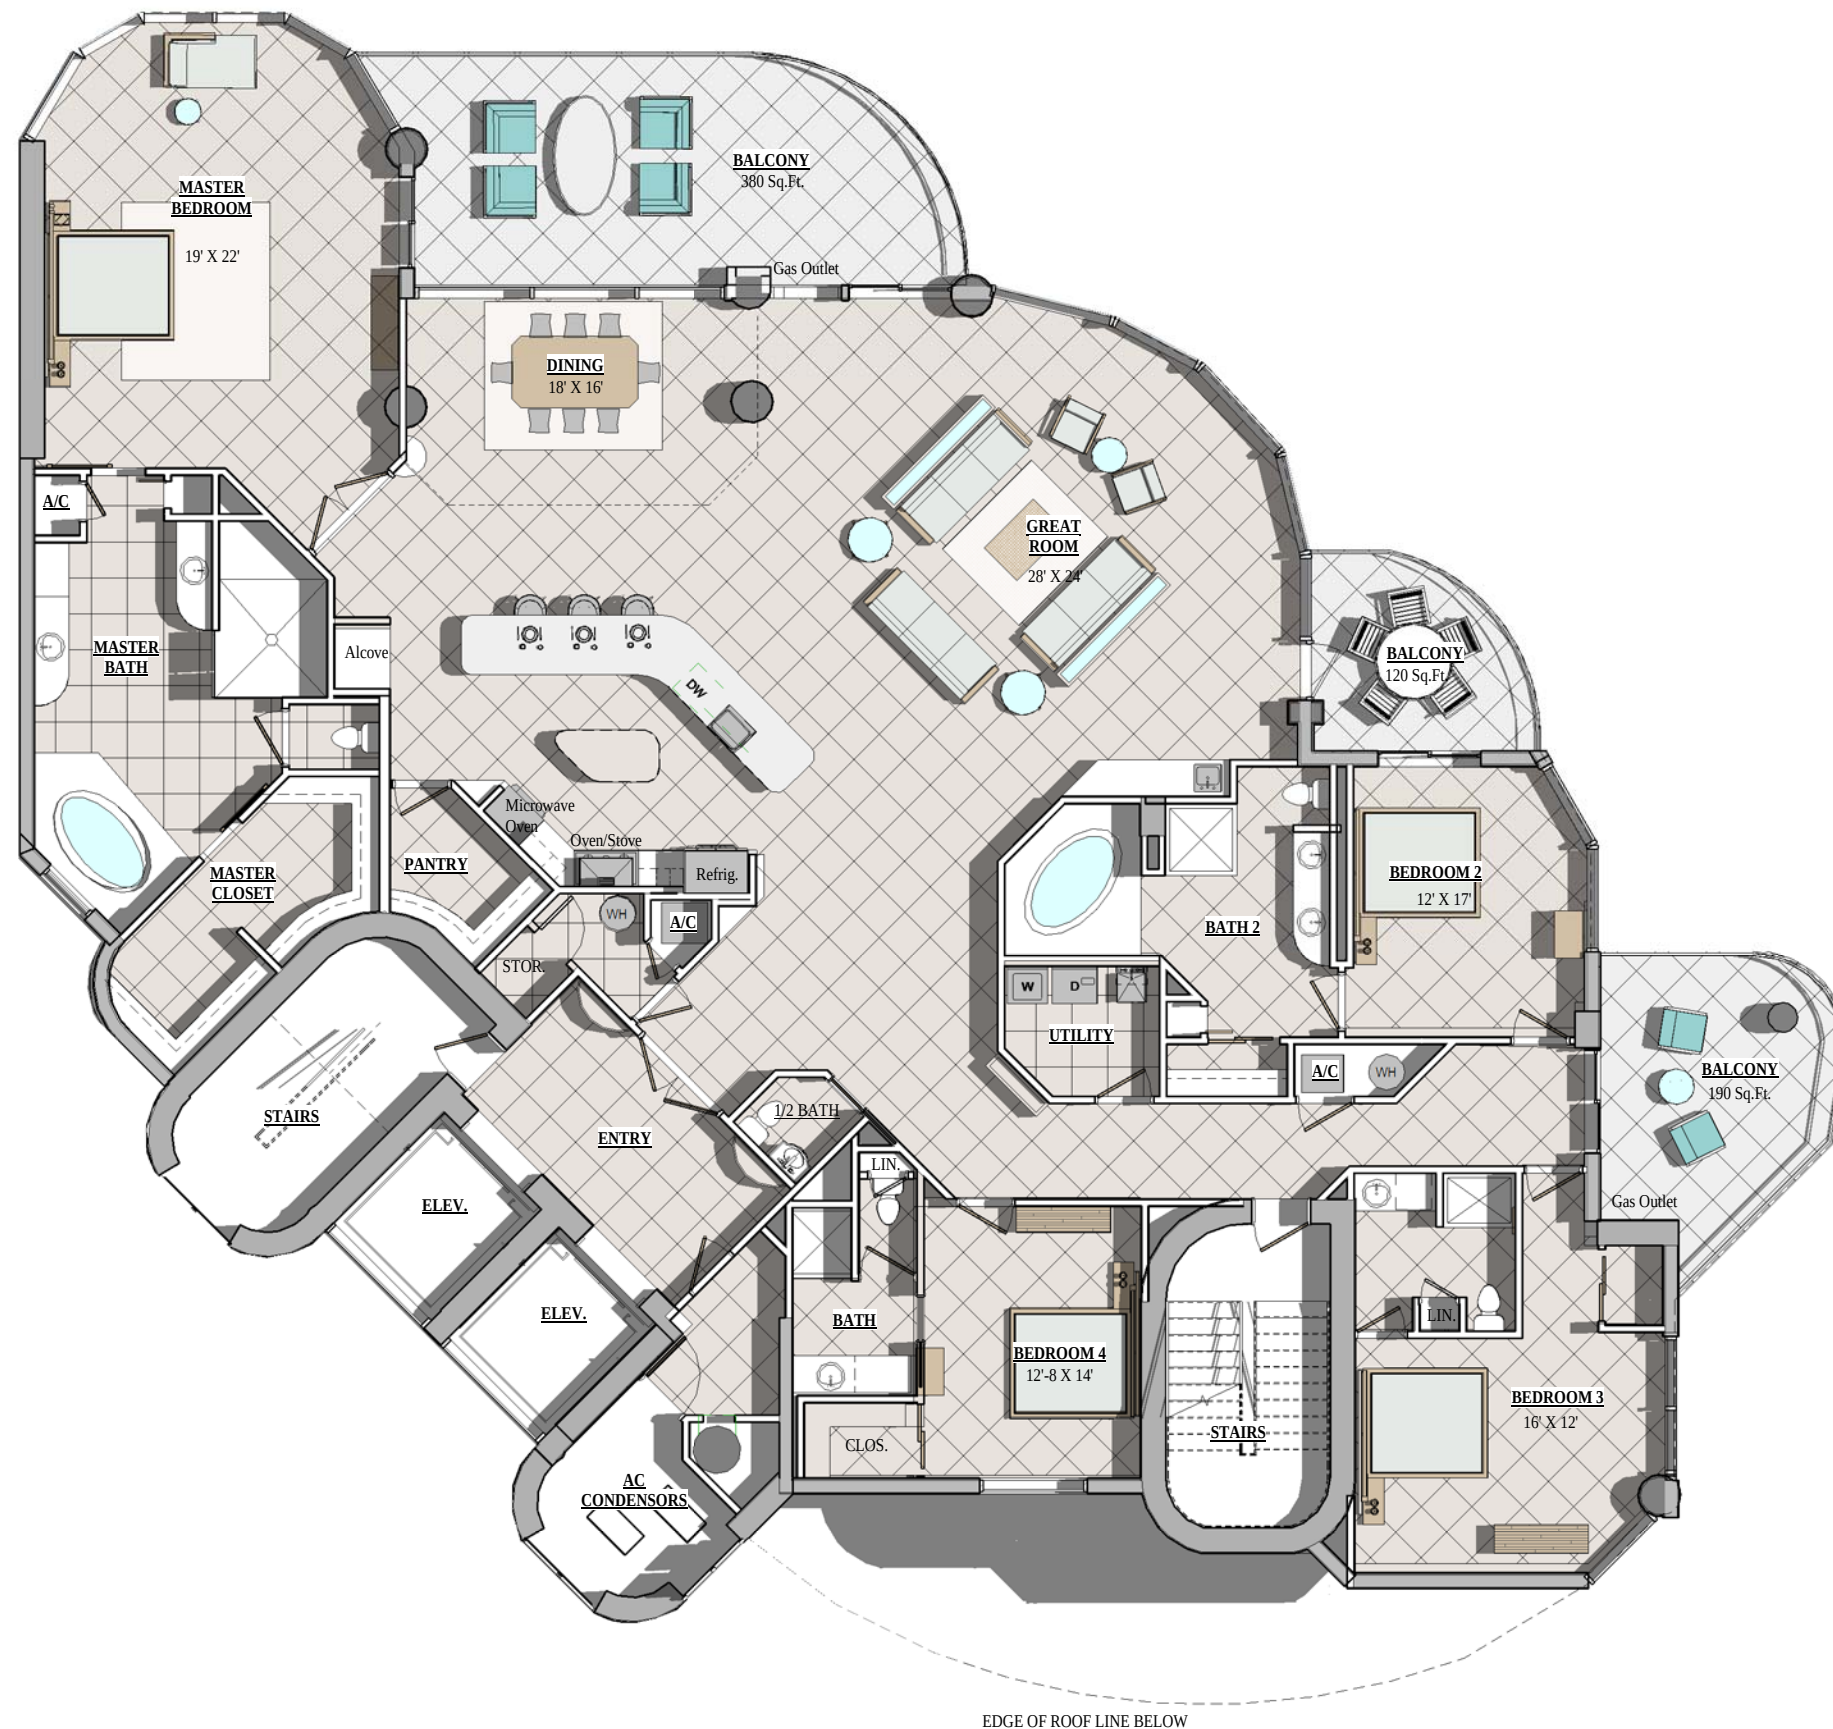

4TH-21ST FLOOR PLAN

4505 SQFT. INTERIOR

690 SQFT. BALCONY



EDGE OF ROOF LINE BELOW



HENRY NORRIS
&
ASSOCIATES

ARCHITECTURE
&
ENVIRONMENTAL
DESIGN

30 N. PALAFOX
PENSACOLA, FL
32502
(850)432-6011
FAX 435-9001

LaVista Condominiums
Perdido Key

JOB #: 0201701
CAD: TAP
CHECKED: HN
DATE: 7-9-17



REVISIONS:

SEAL:

-PRELIMINARY-
NOT FOR
CONSTRUCTION

SHEET TITLE:
4TH-21ST FLOORS


A132

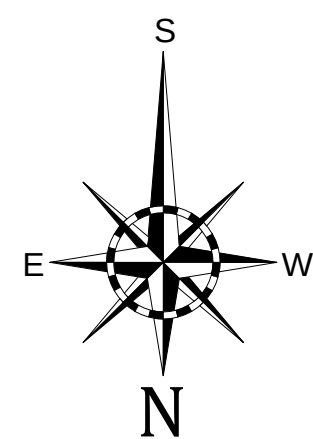
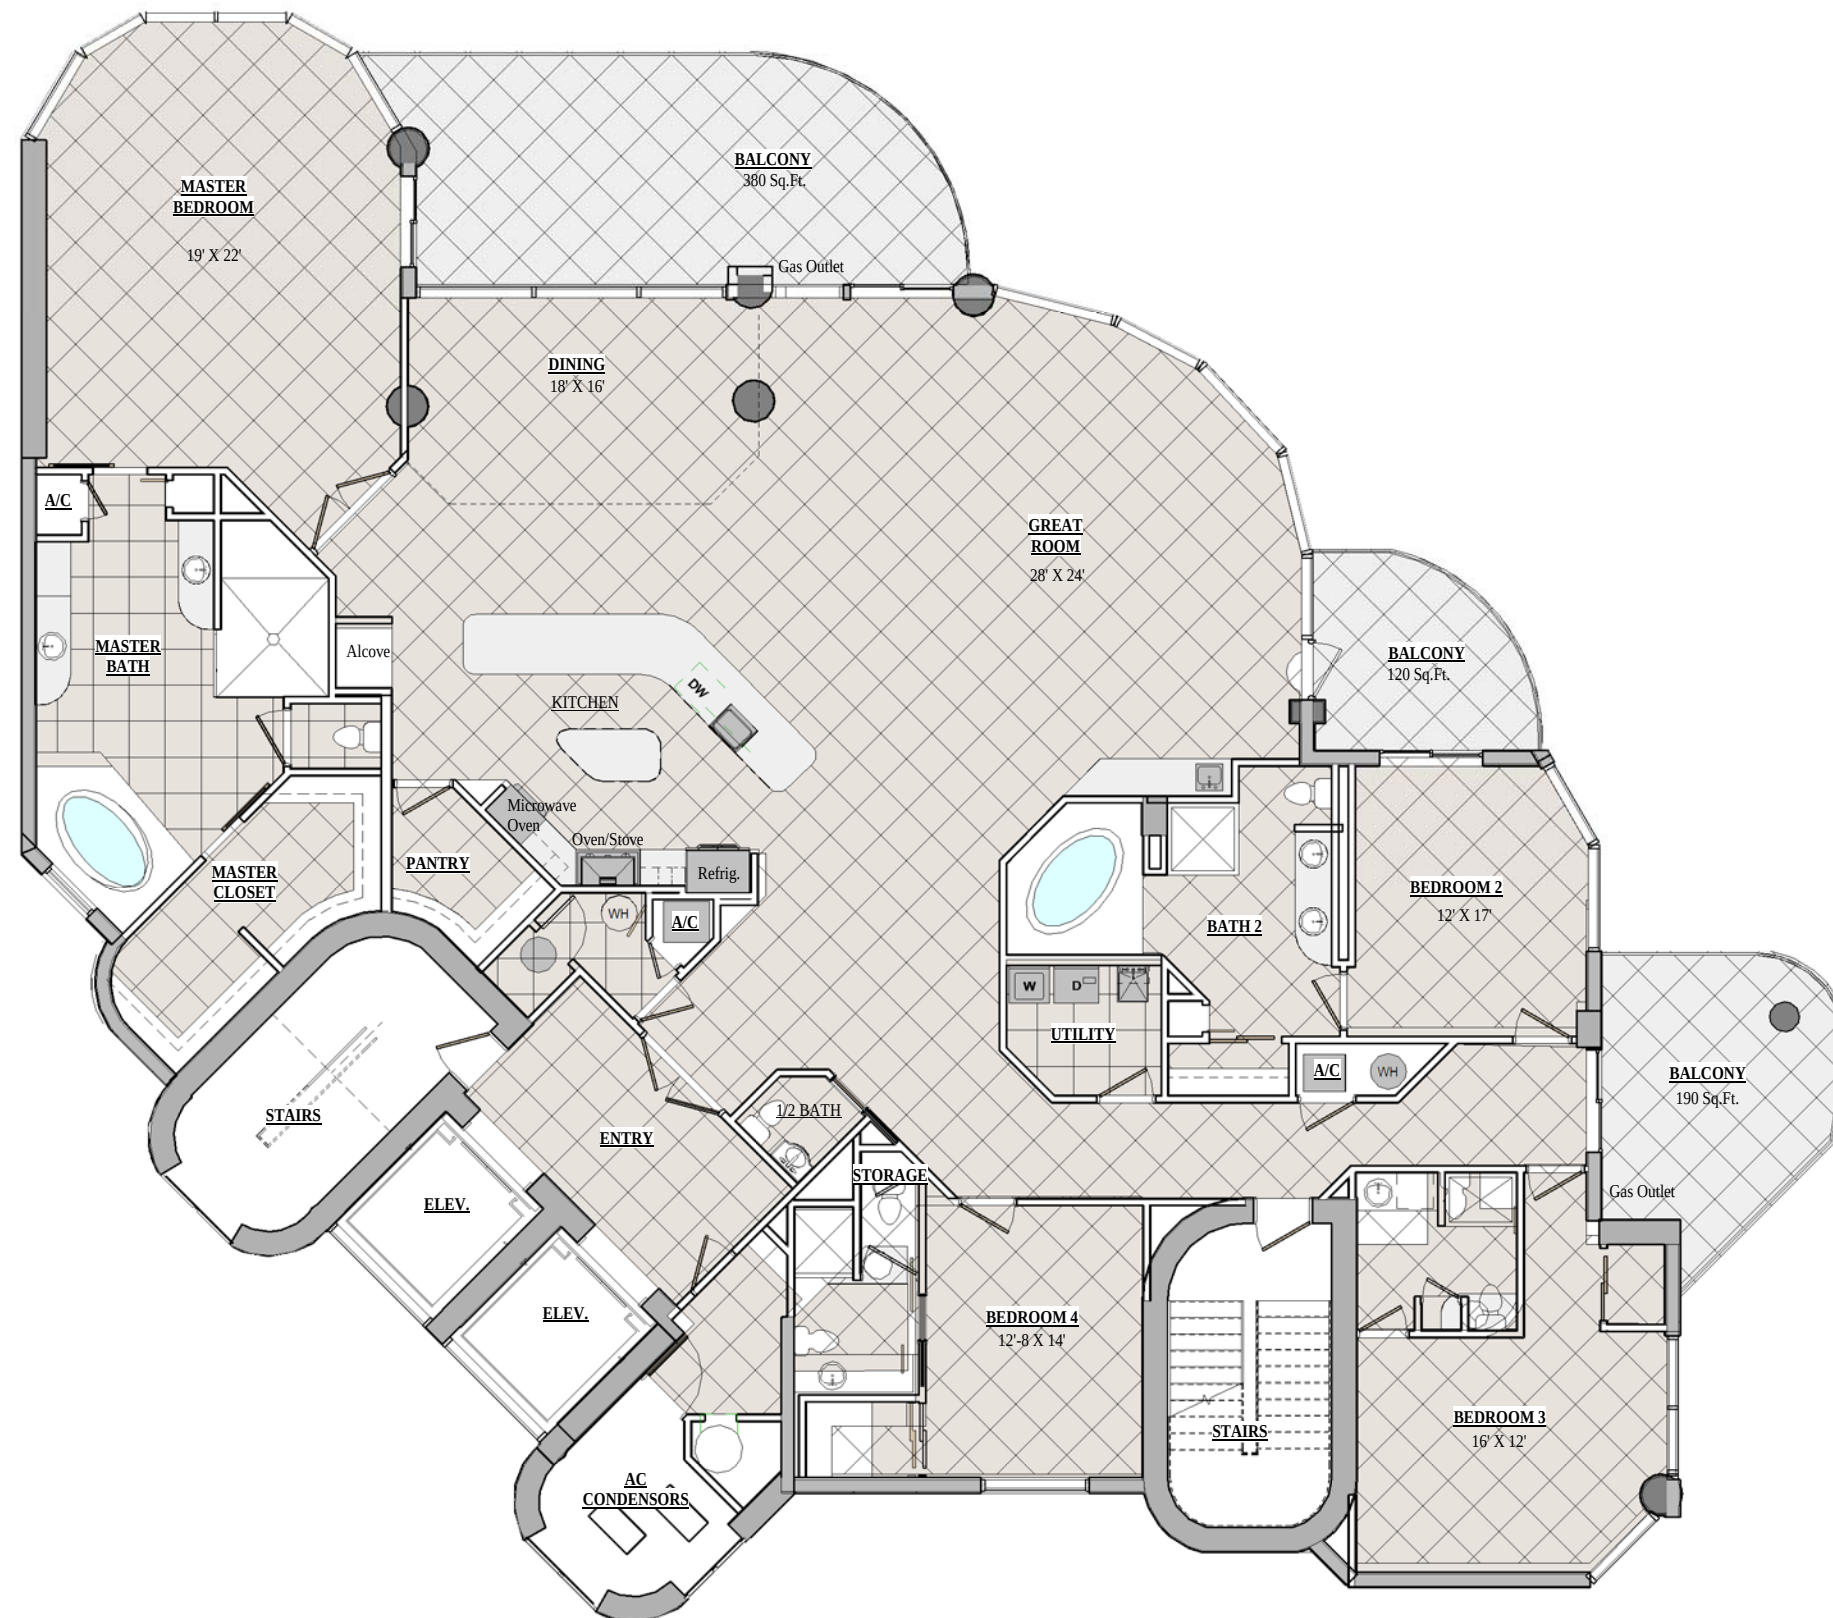


4TH-21ST FLOOR PLAN


4505 SQFT. INTERIOR

690 SQFT. BALCONY

 


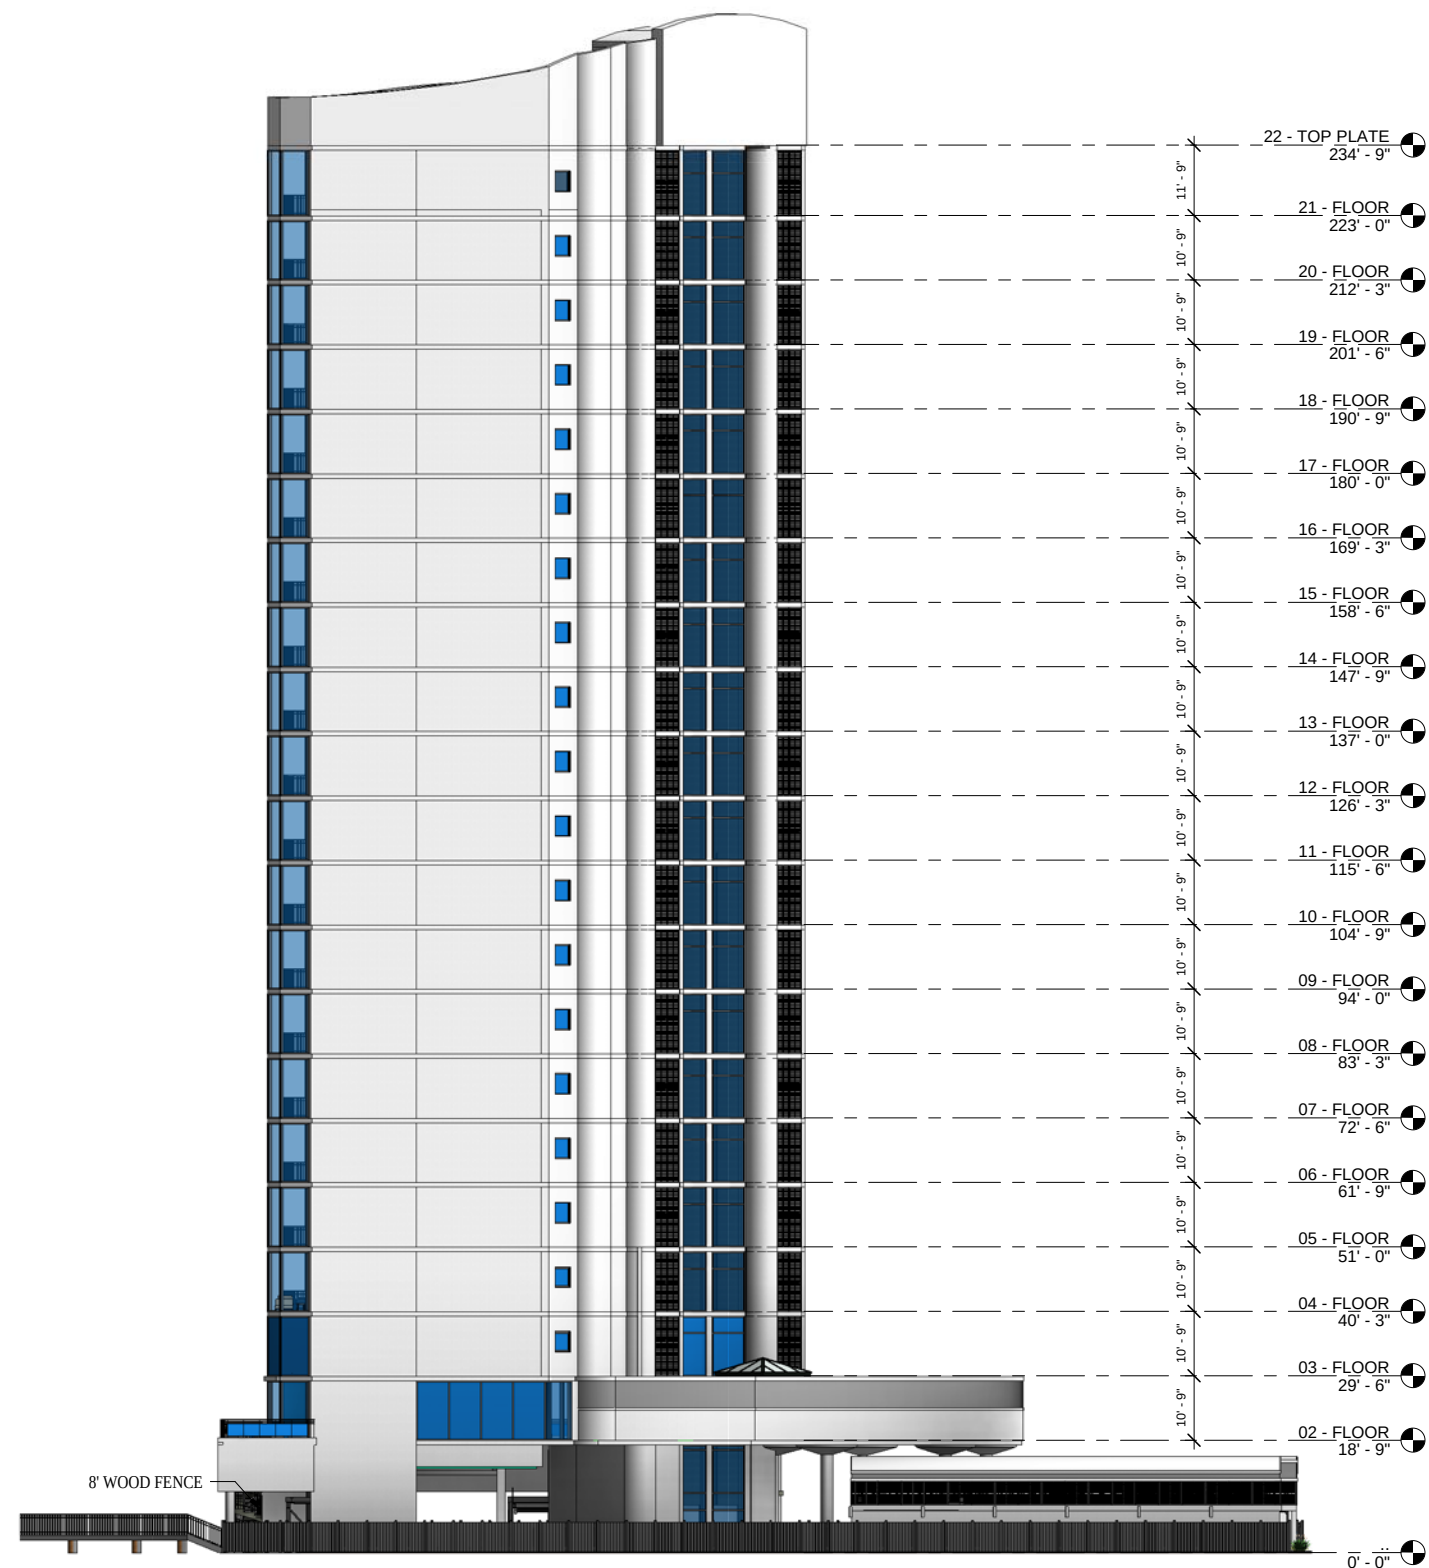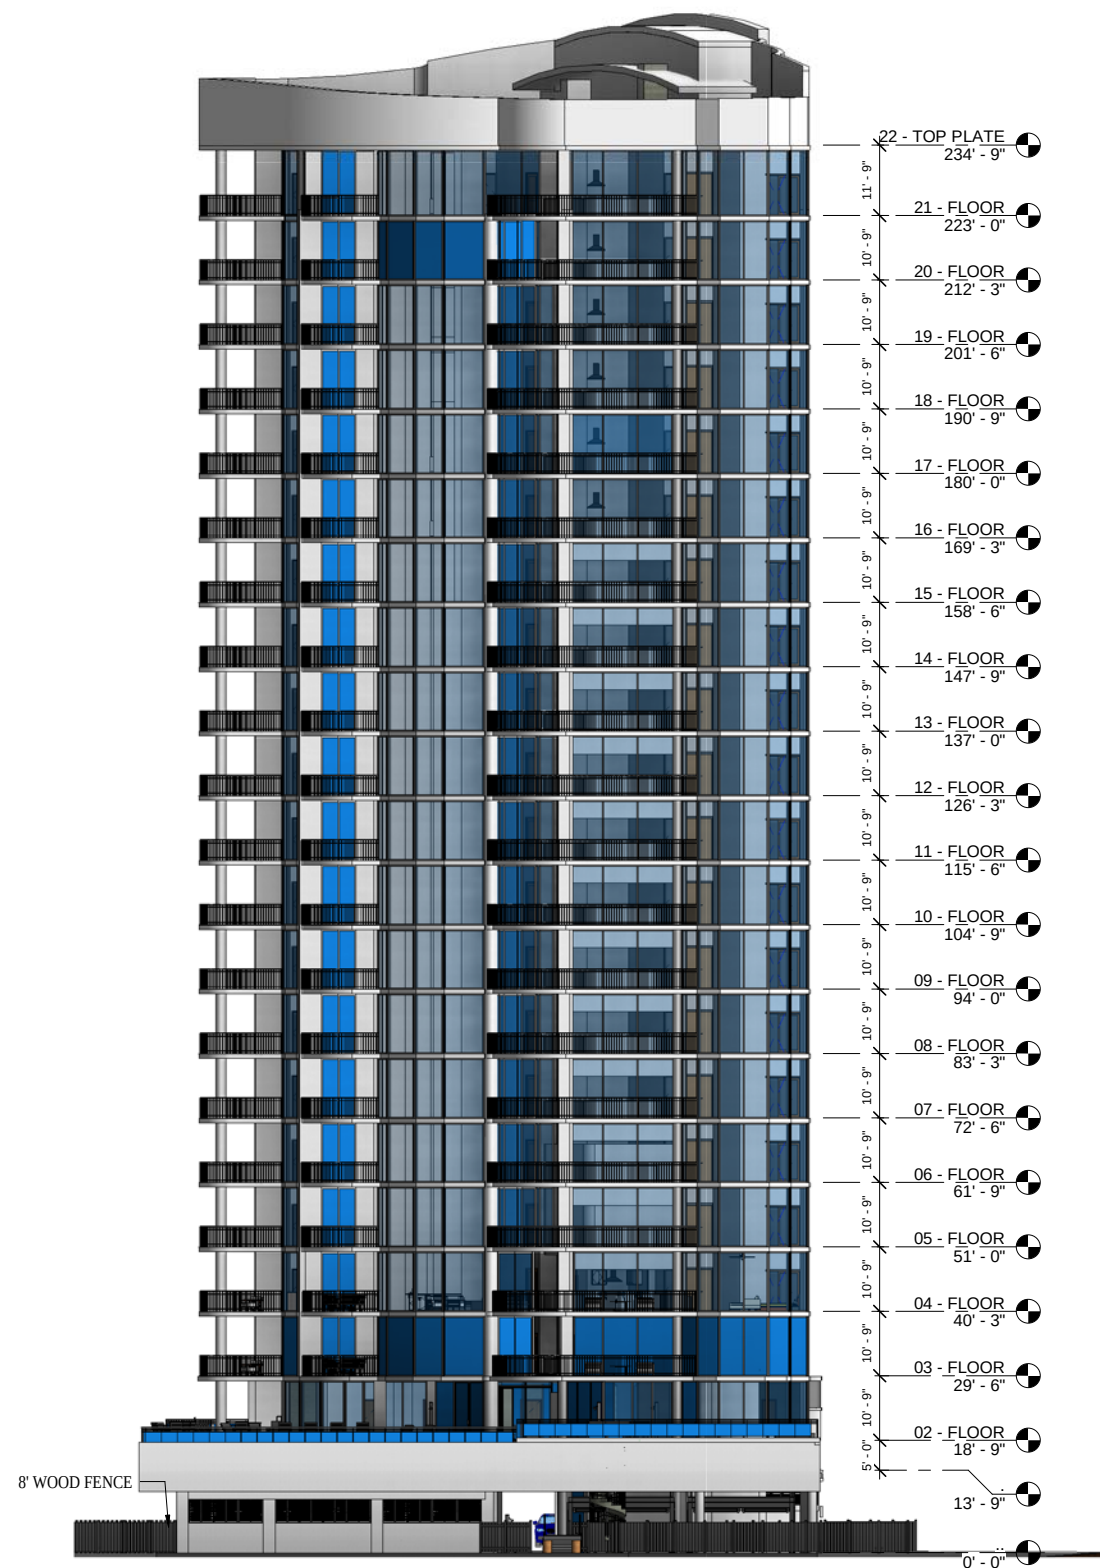



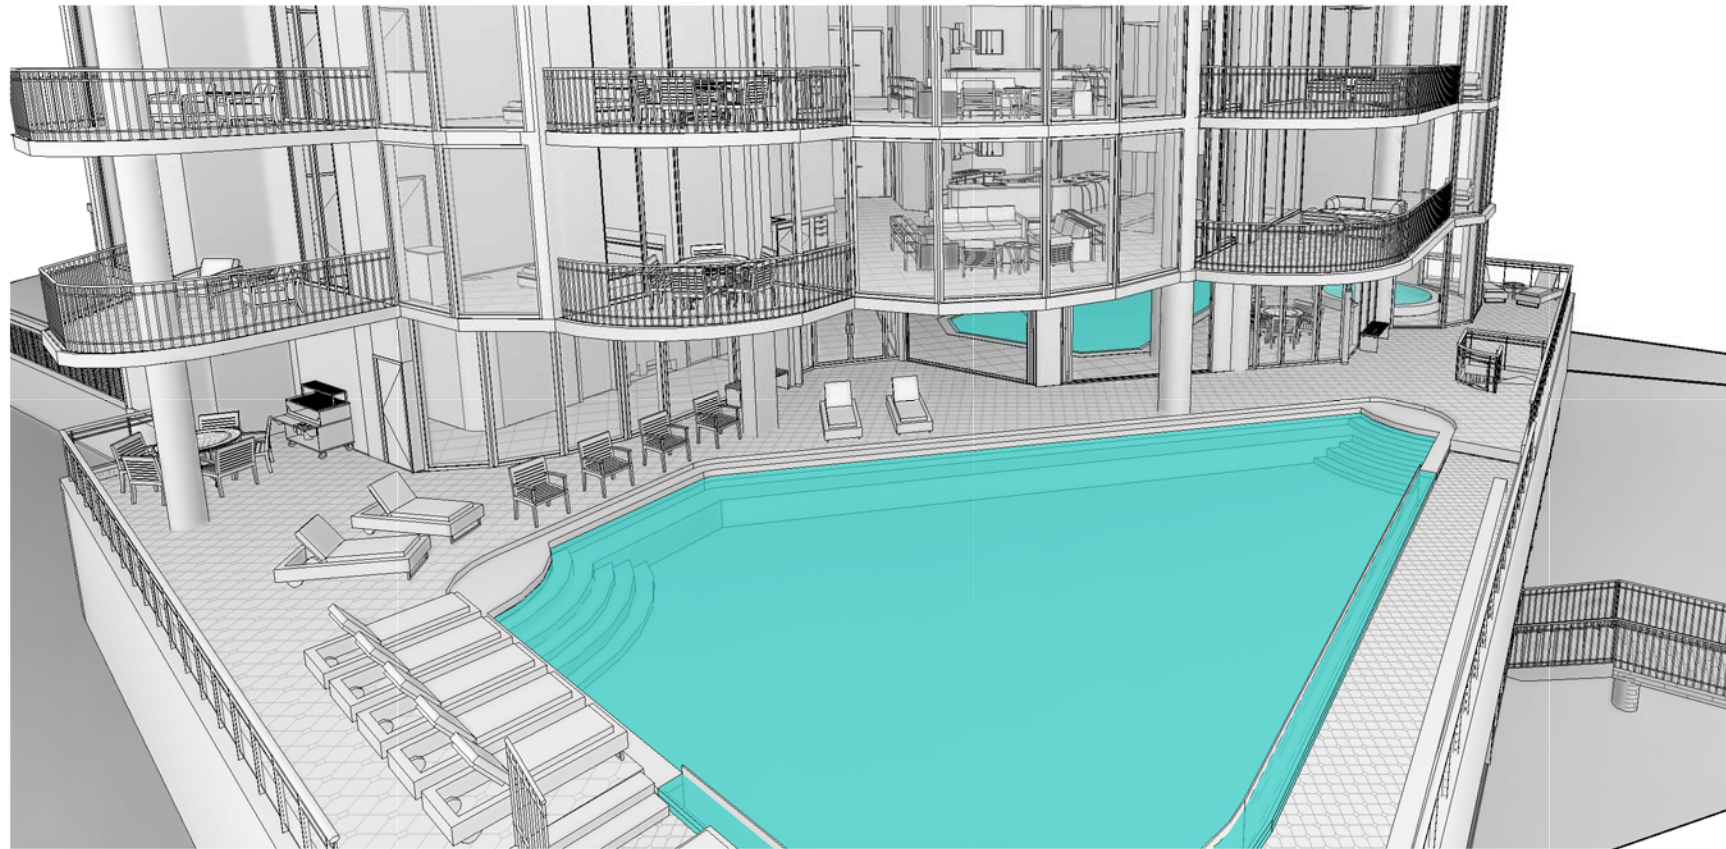

South Perspective

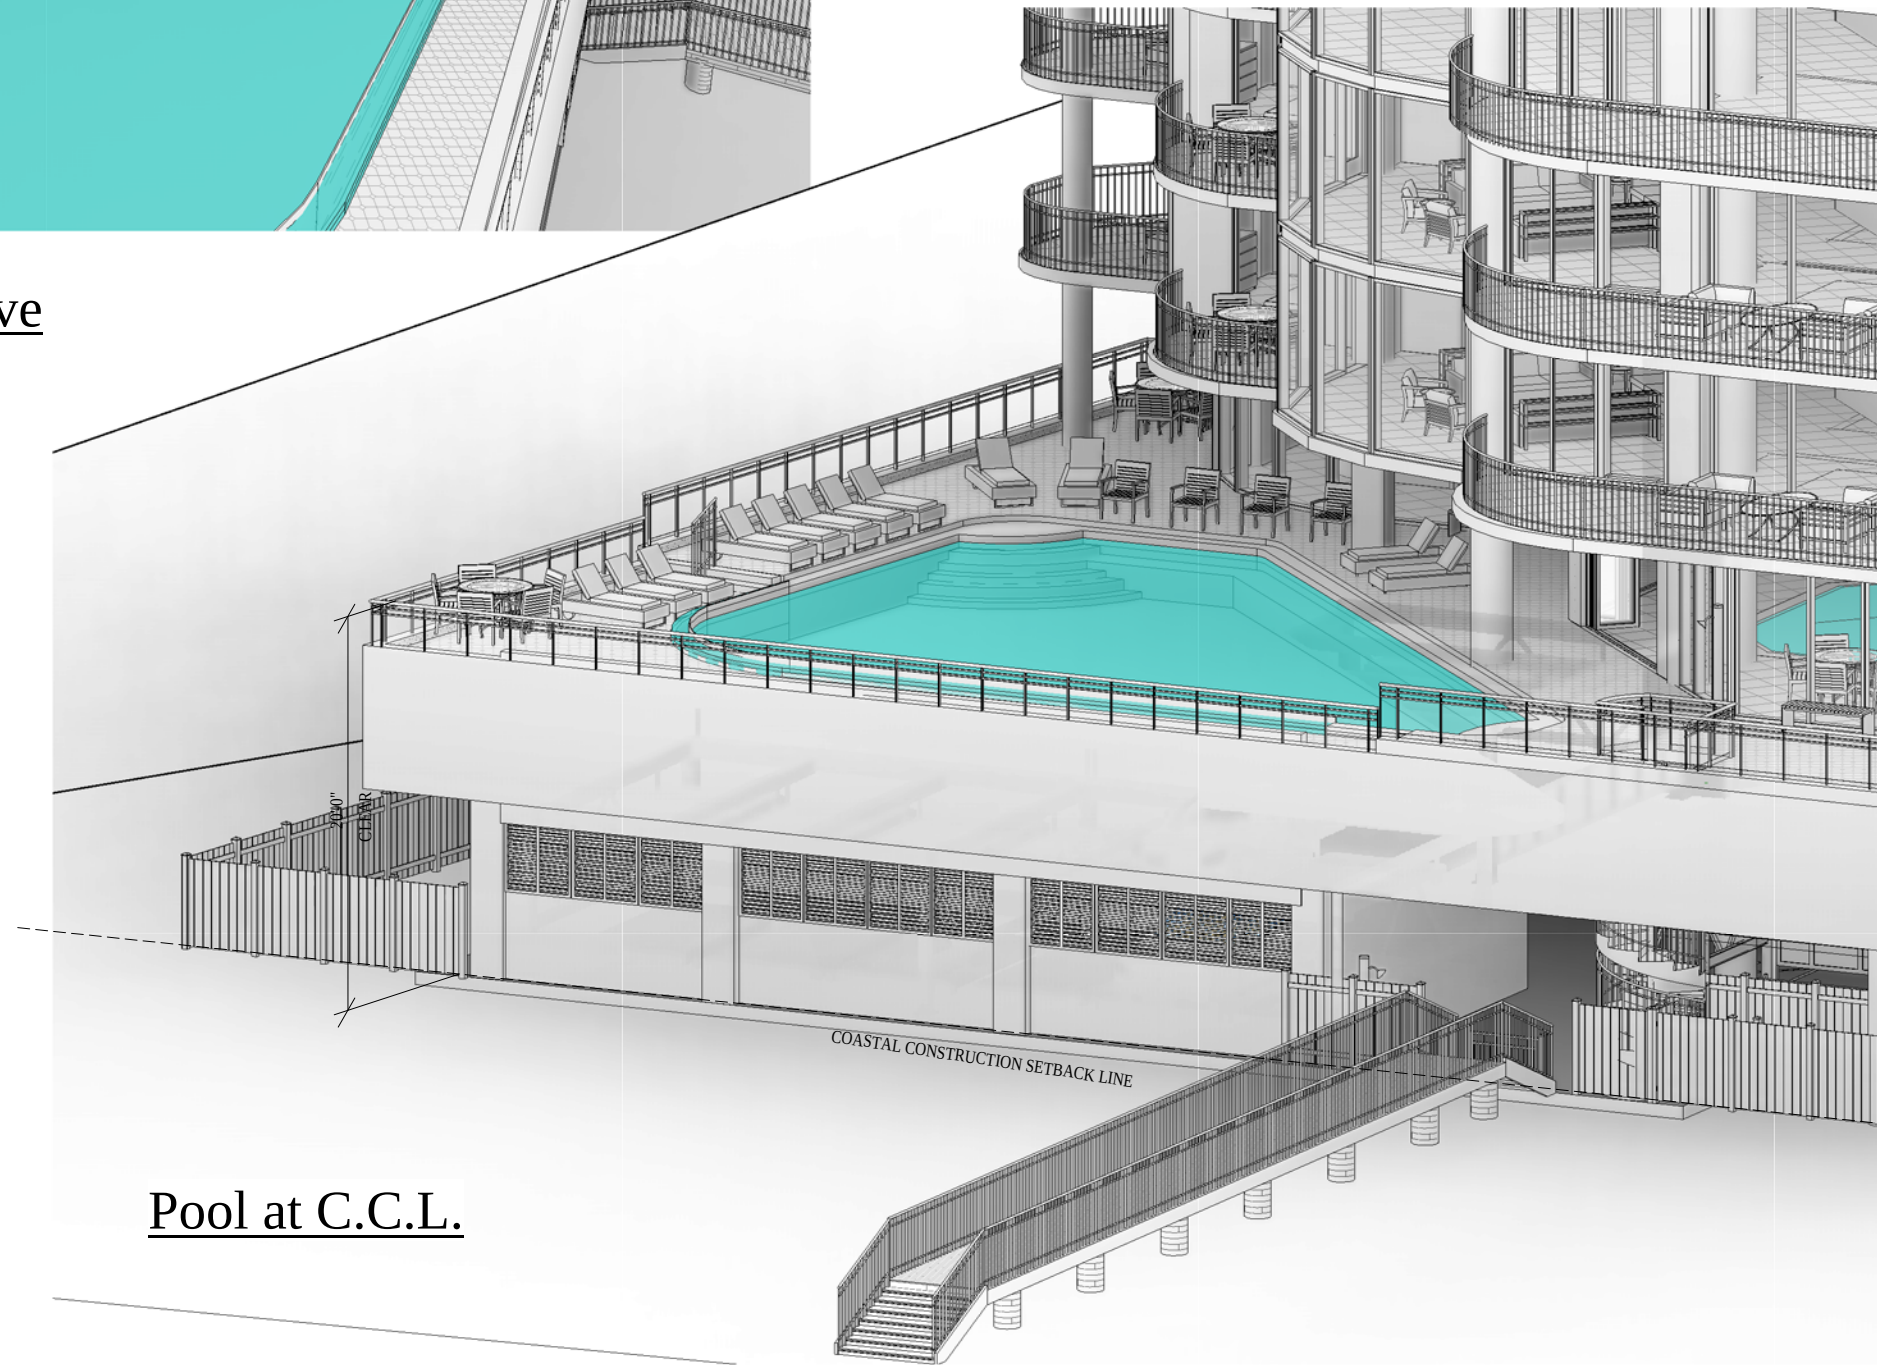

Pool at C.C.L.



HENRY NORRIS
&
ASSOCIATES

ARCHITECTURE
&
ENVIRONMENTAL
DESIGN

30 N. PALAFOX
PENSACOLA, FL
32502
(850)432-6011
FAX 435-9001

LaVista Condominiums

Perdido Key

JOB #: 0201701
CAD Author
CHECKER
DATE: 7-9-17

REVISIONS:

SEAL:

-PRELIMINARY-
NOT FOR
CONSTRUCTION

SHEET TITLE:
POOL PERSPECTIVES

A903