

HENRY NORRIS
&
ASSOCIATES

ARCHITECTURE
&
ENVIRONMENTAL
DESIGN

30 N. PALAFOX
PENSACOLA, FL
32502
(850)432-6011
FAX 435-9001



LaVista Condominiums
Perdido Key

JOB #: 0201701
CAD:
CHECKED: HN
DATE: 6-1-23

REVISIONS:


SHEET TITLE:
2nd FLOOR PLAN



A121

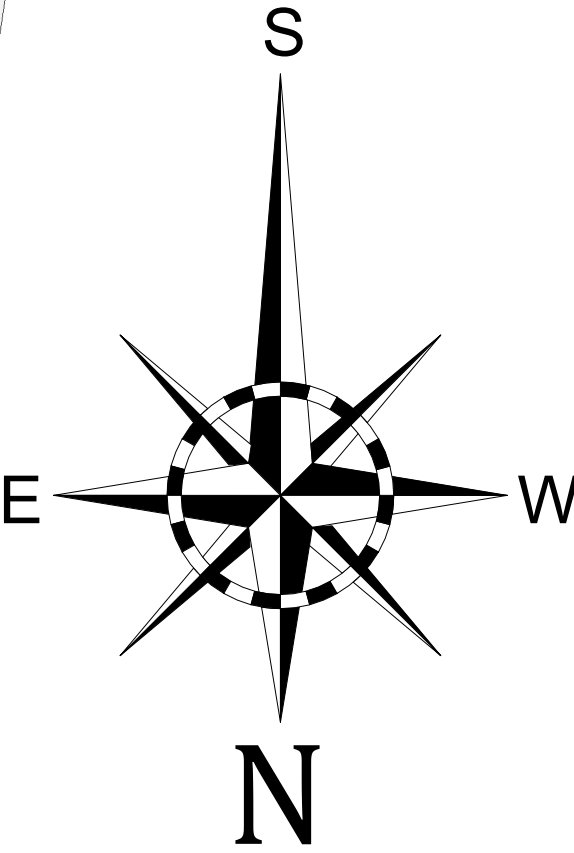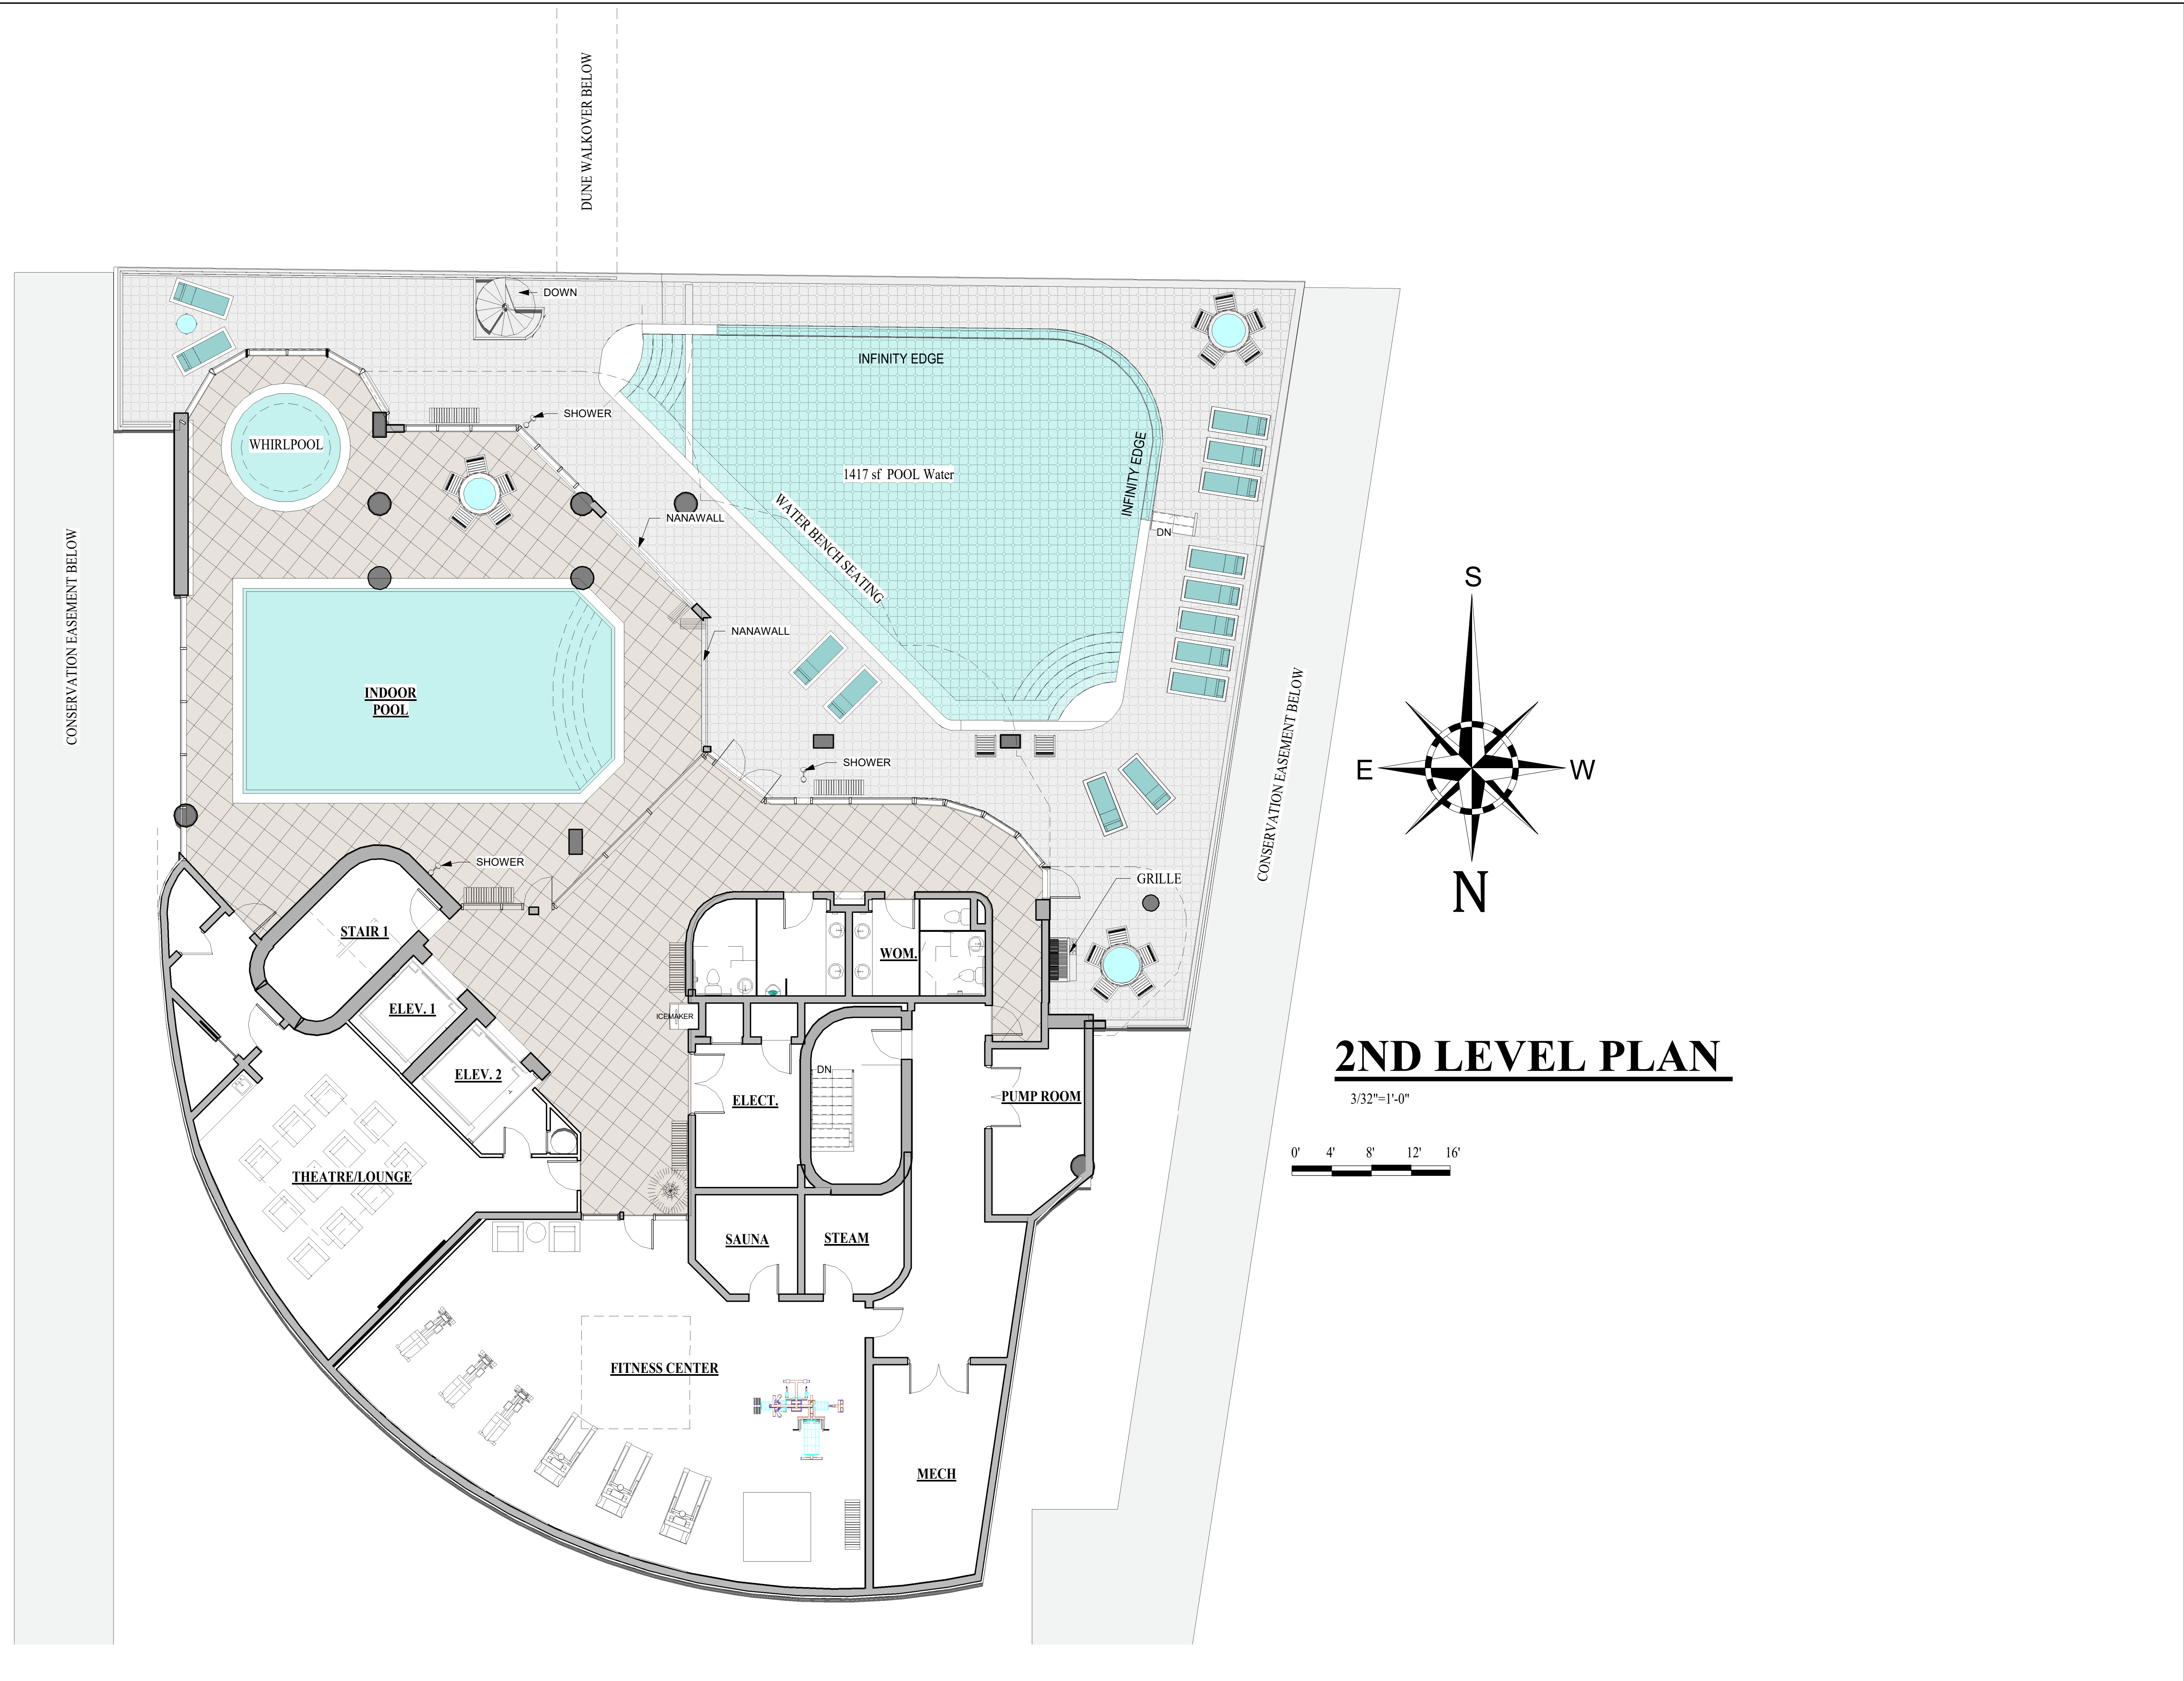


2ND LEVEL PLAN

3/32"=1'-0"

 

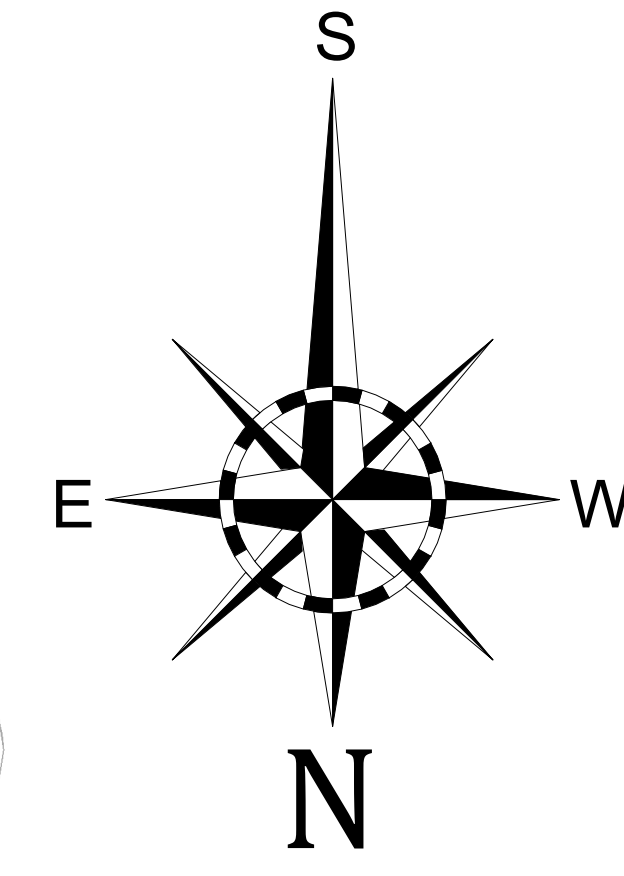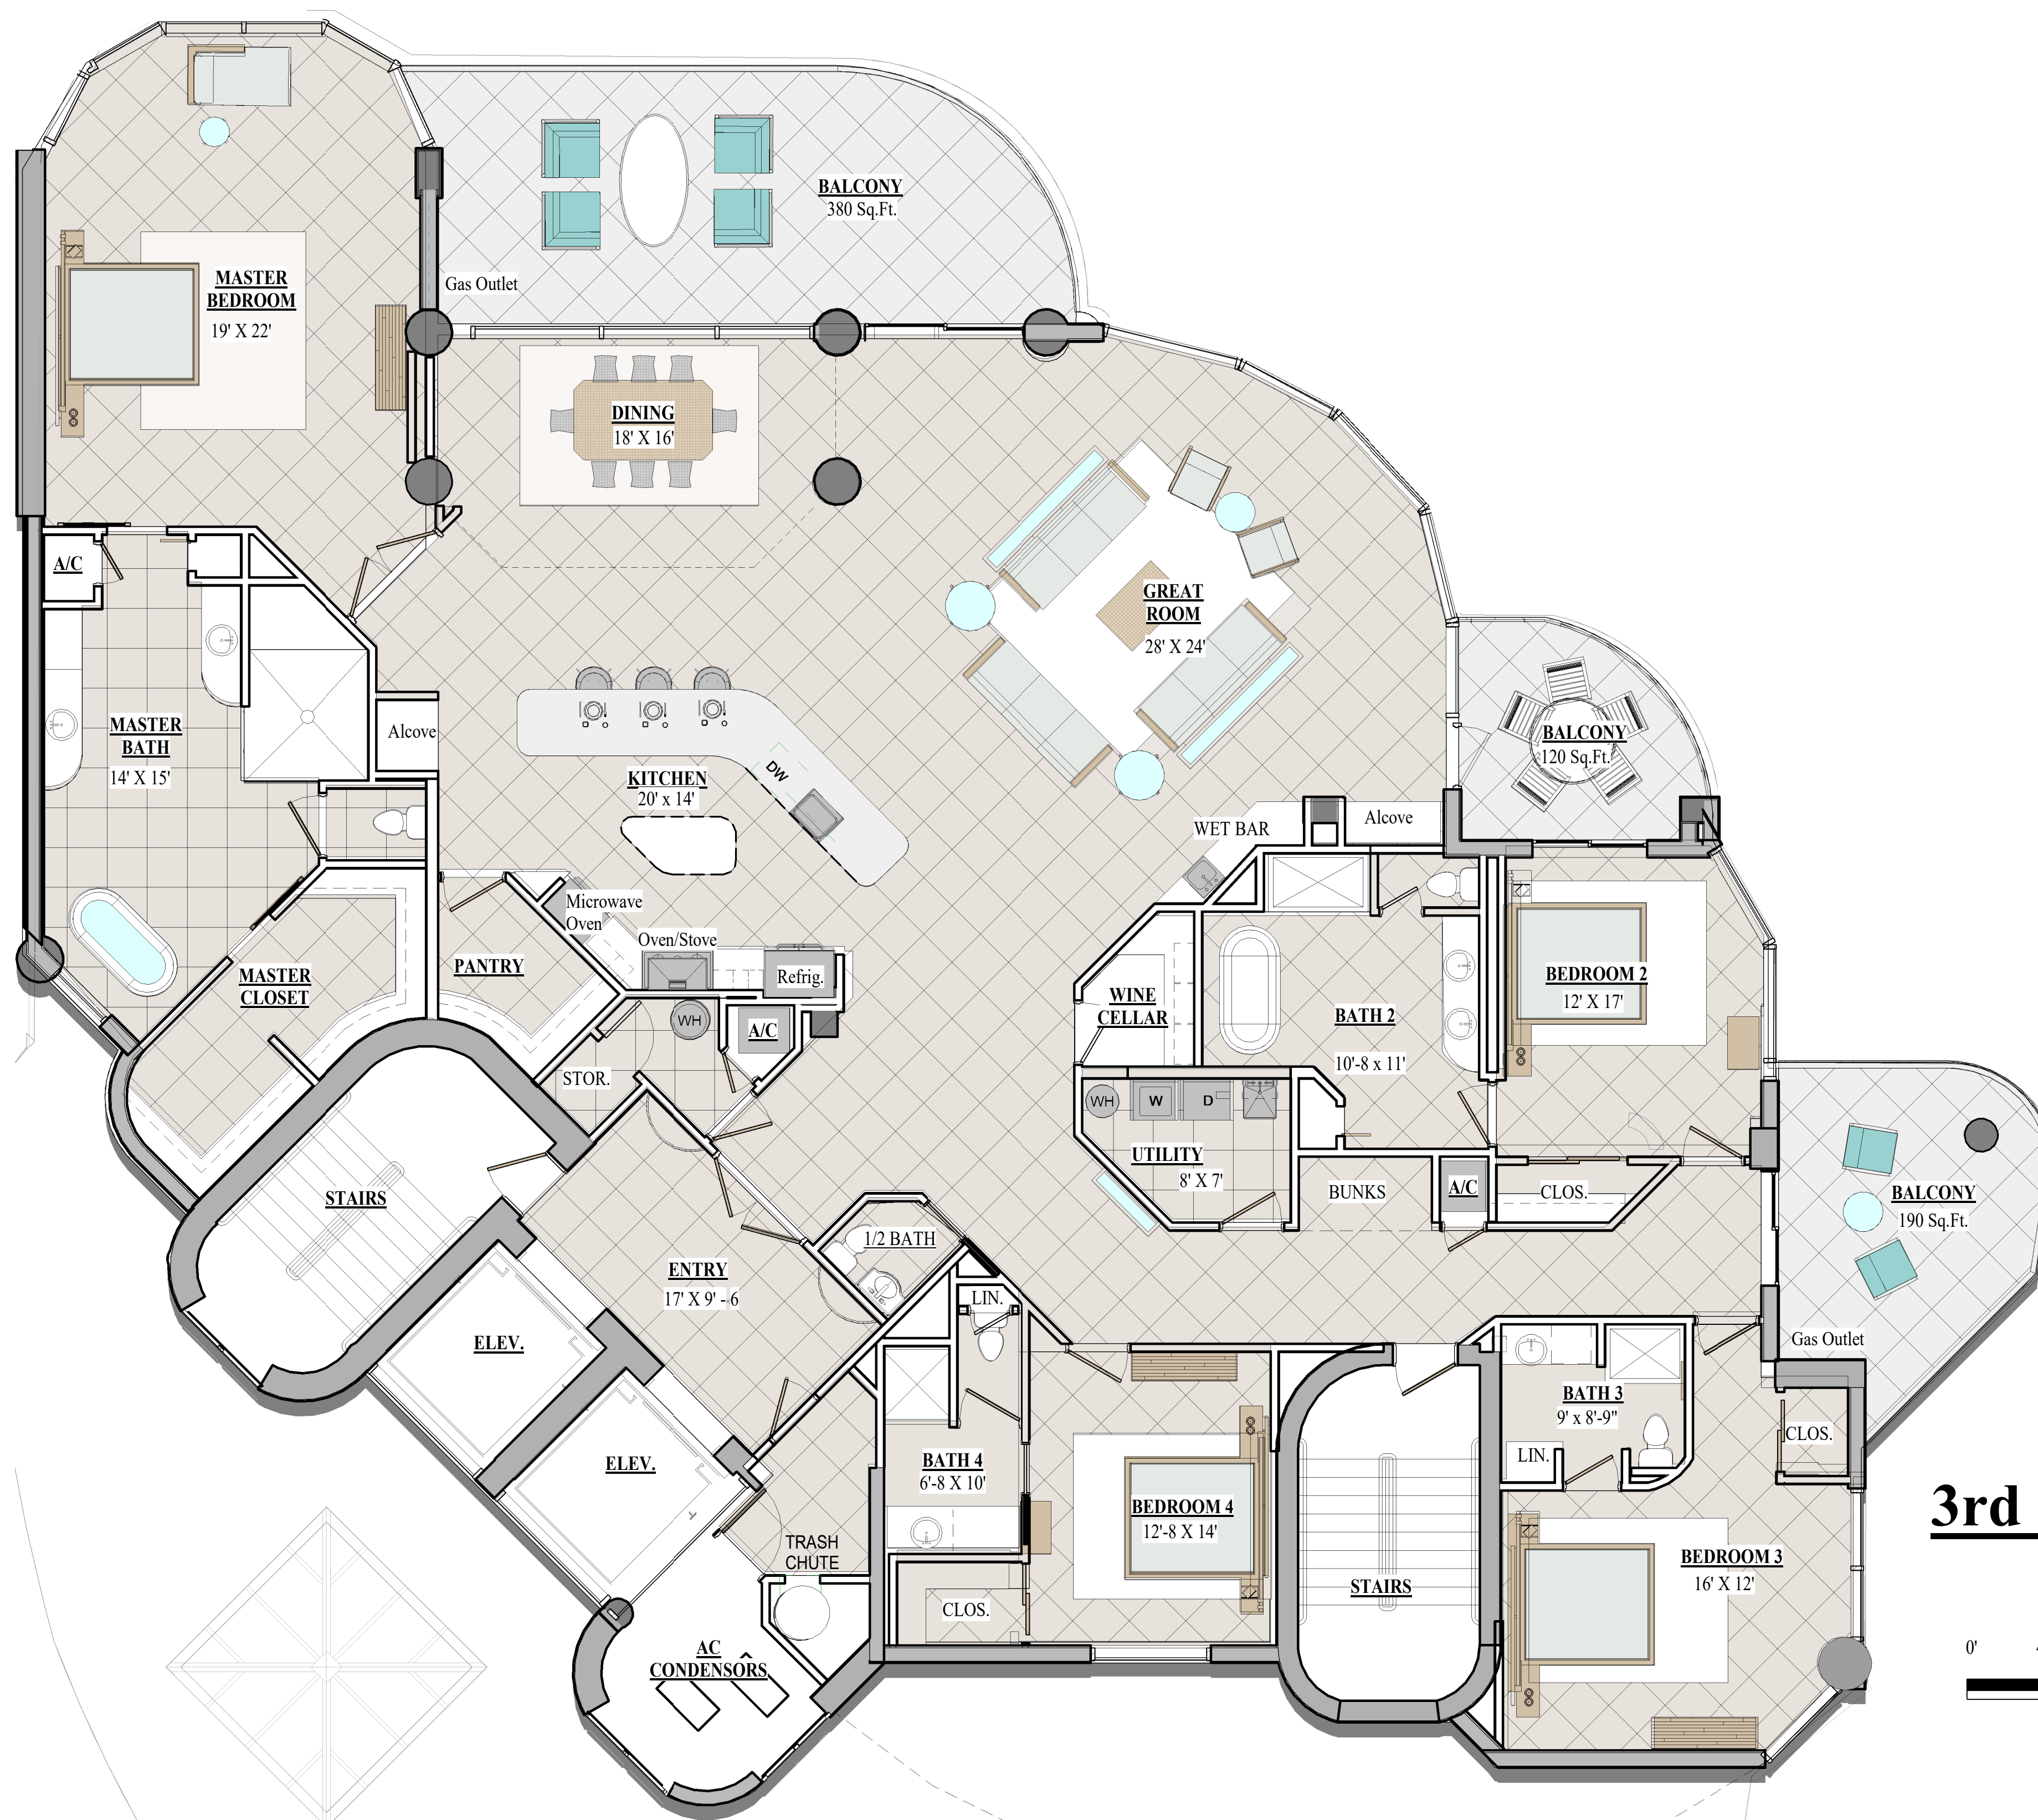

3rd FLOOR PLAN

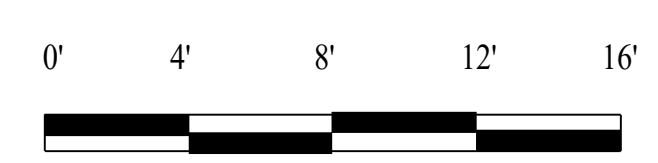

HENRY NORRIS
&
ASSOCIATES

ARCHITECTURE
&
ENVIRONMENTAL
DESIGN

30 N. PALAFOX
PENSACOLA, FL
32502
(850)432-6011
FAX 435-9001



LaVista Condominiums
Perdido Key

JOB #: 0201701
CAD:
CHECKED: HN
DATE: 6-1-23



REVISIONS:

SHEET TITLE:
3RD LEVEL FLOOR PLAN

A131

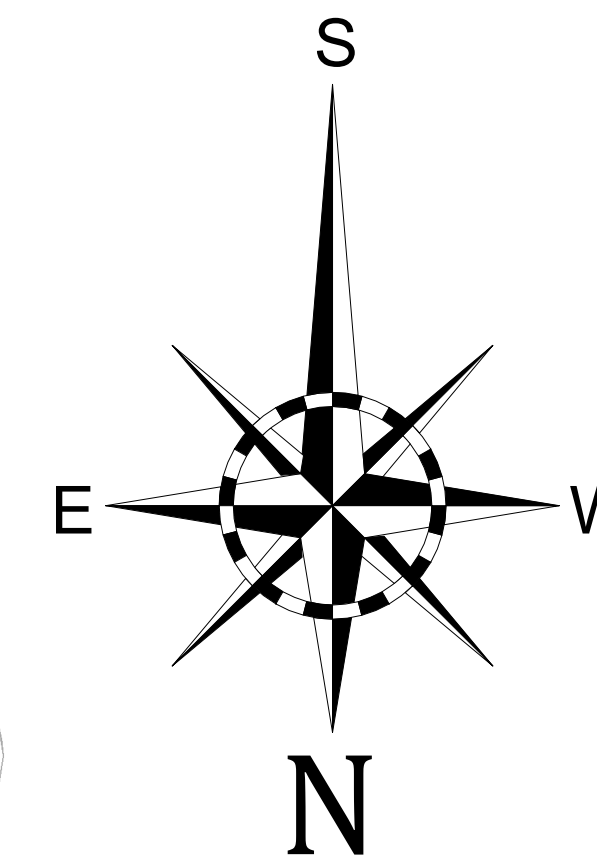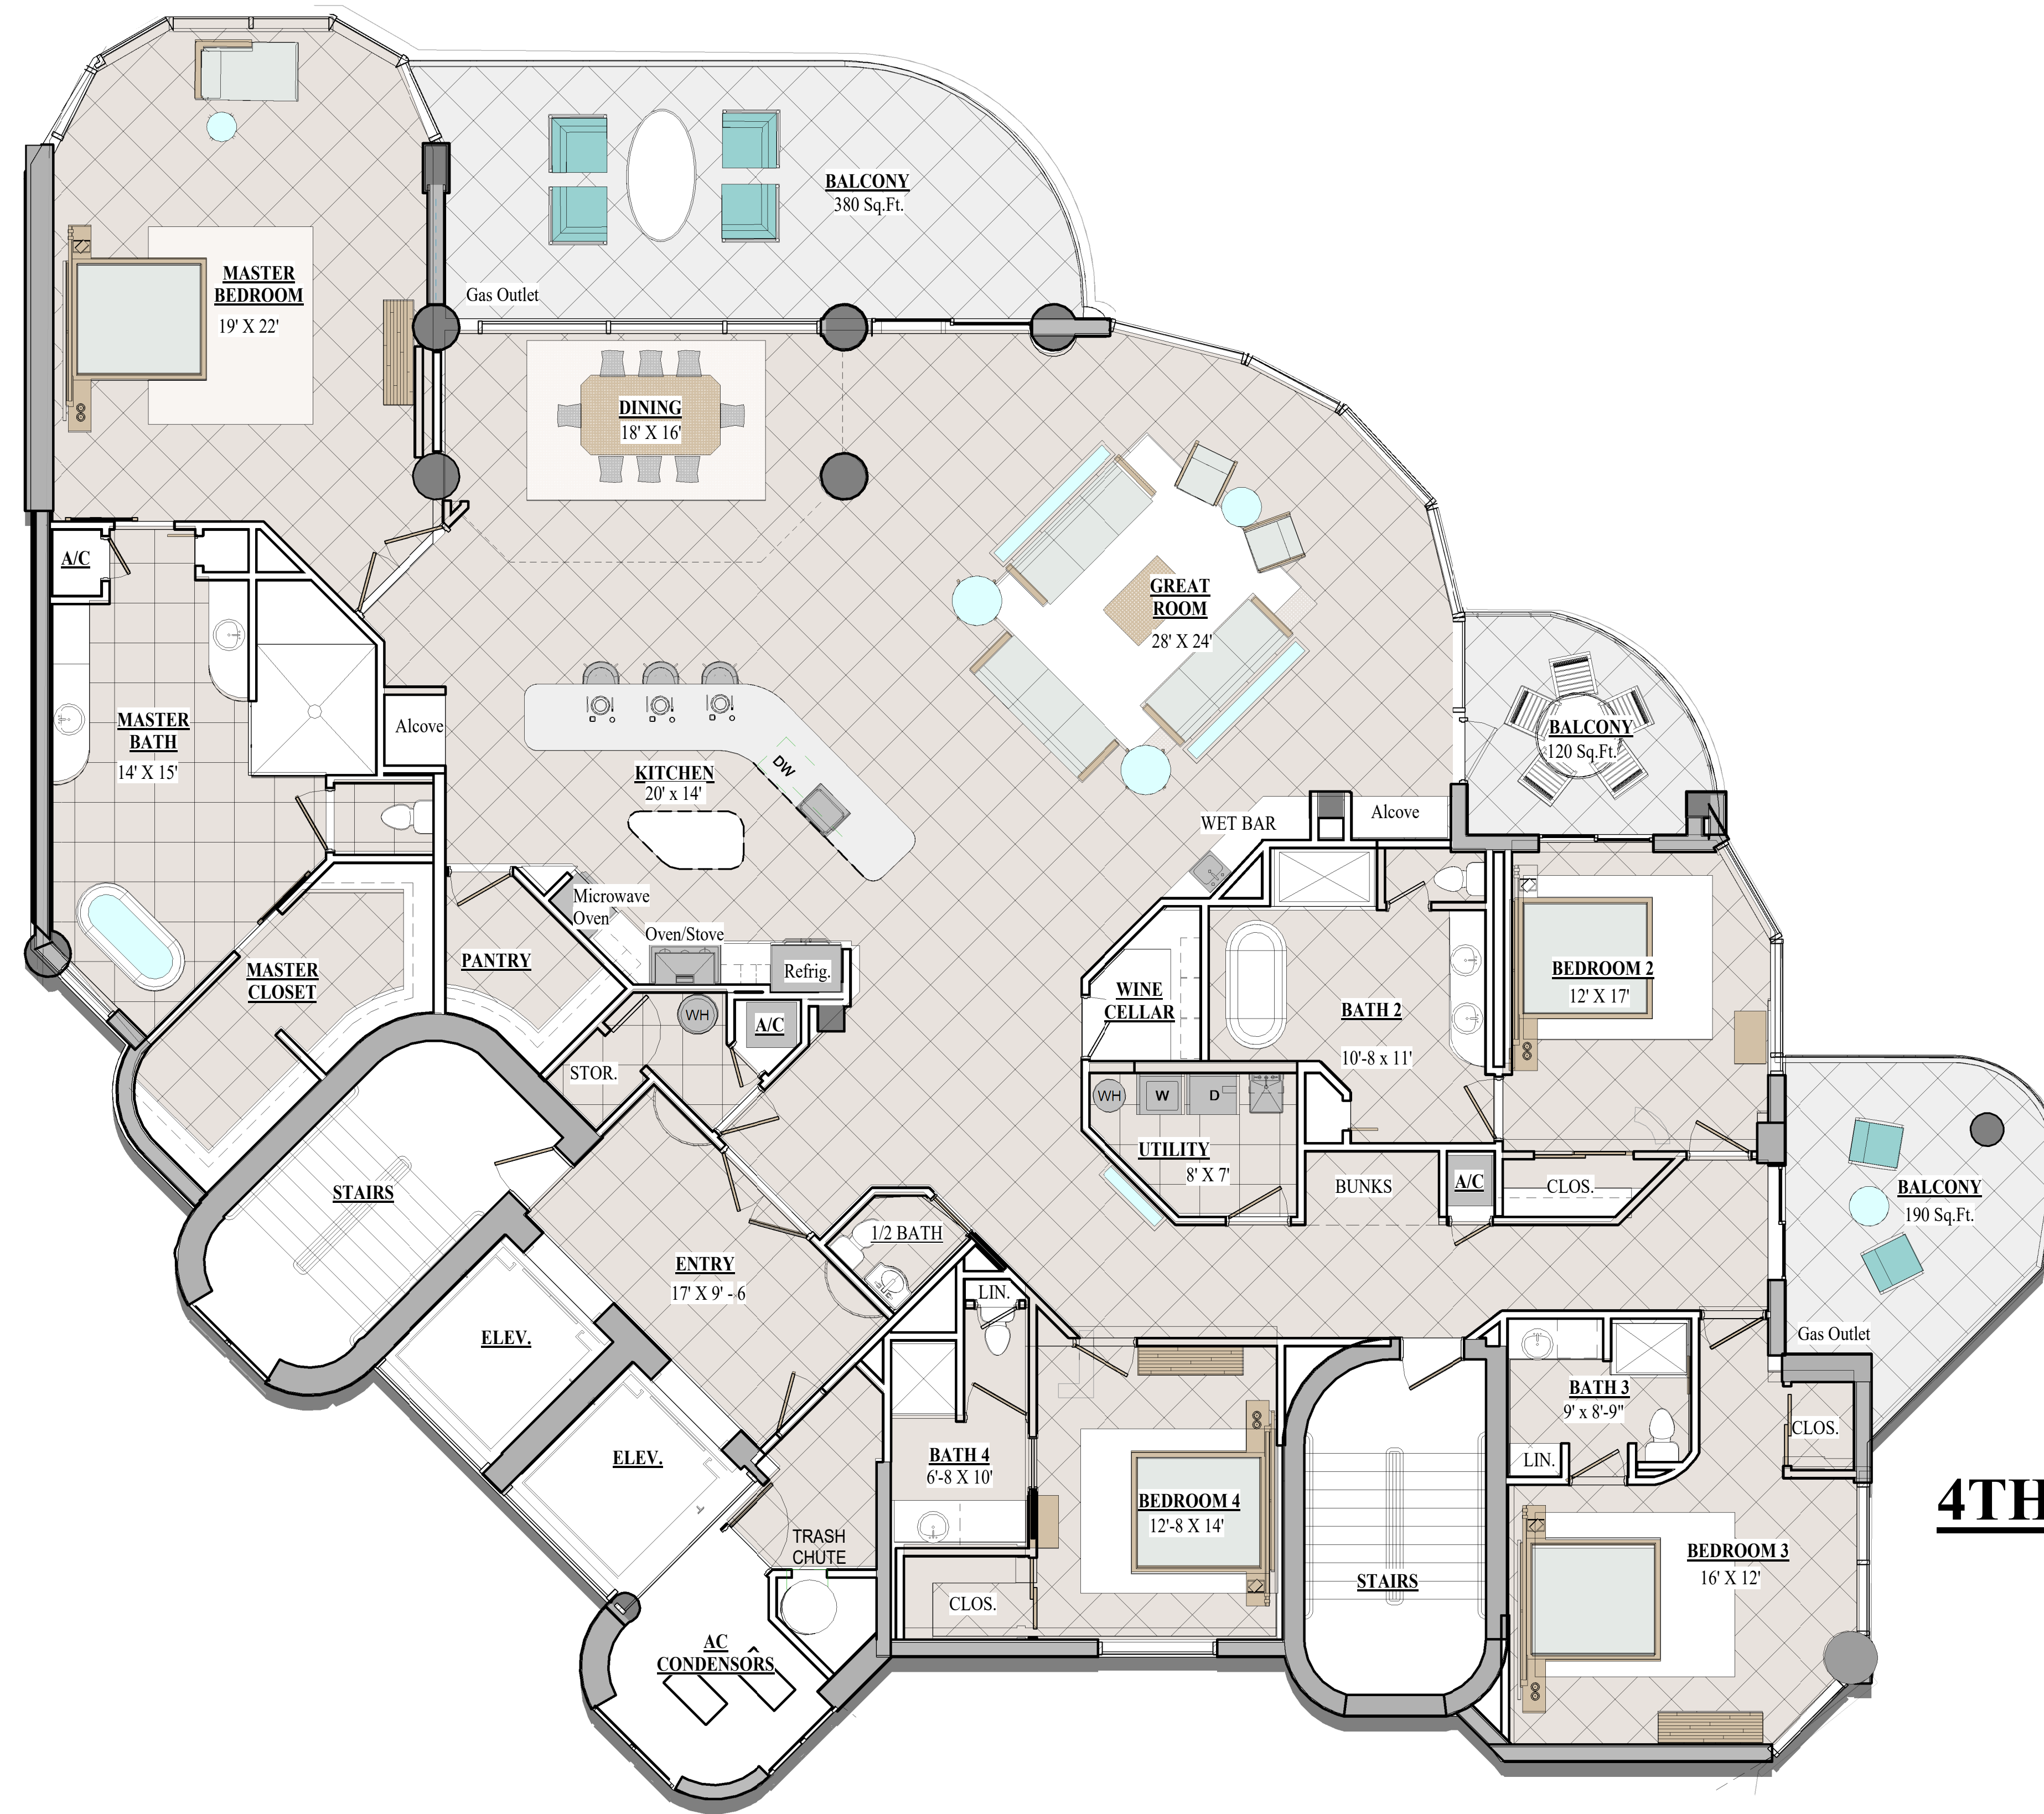

4TH - 21ST FLOOR PLAN

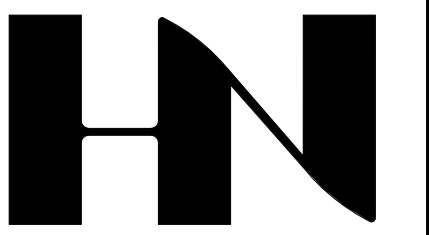 

HENRY NORRIS
&
ASSOCIATES

ARCHITECTURE
&
ENVIRONMENTAL
DESIGN

30 N. PALAFOX
PENSACOLA, FL
32502
(850)432-6011
FAX 435-9001


LaVista Condominiums
Perdido Key

JOB #: 0201701
CAD:
CHECKED: HN
DATE: 6-1-23


REVISIONS:

SHEET TITLE:
4TH - 21 FLOOR PLANS


A132

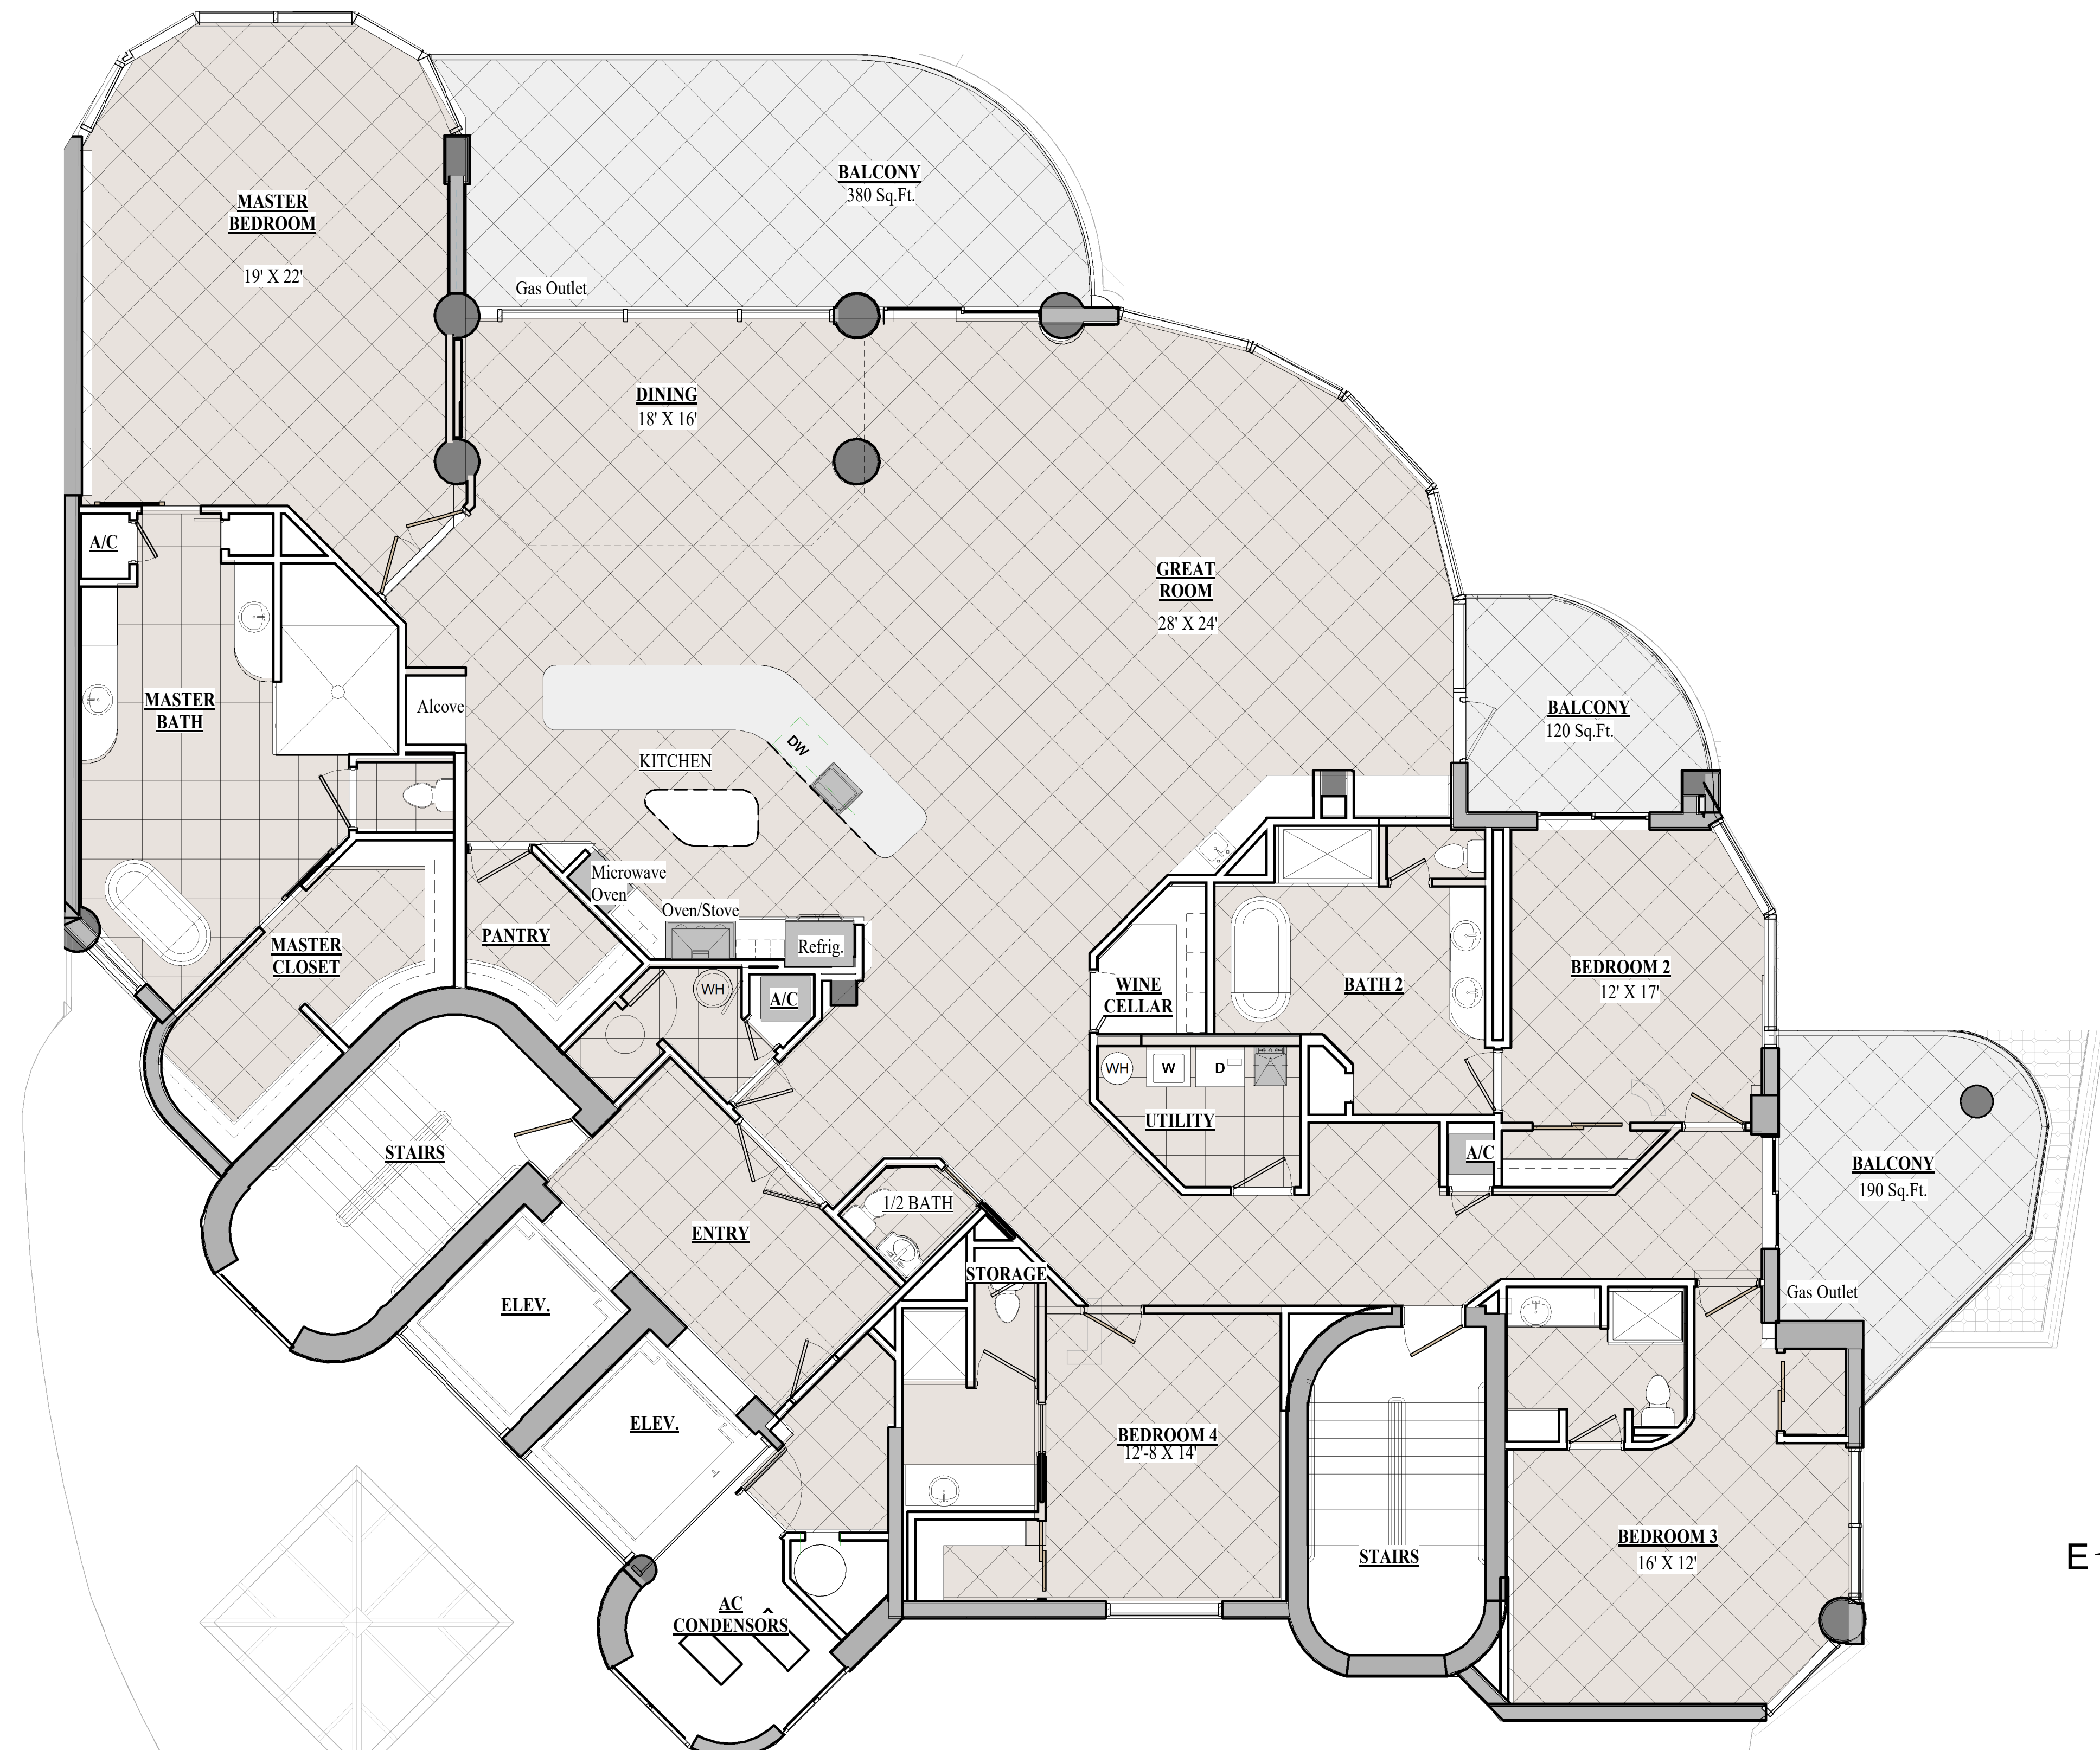

3RD FLOOR PLAN

 

4505 SQFT. INTERIOR
690 SQFT. BALCONY

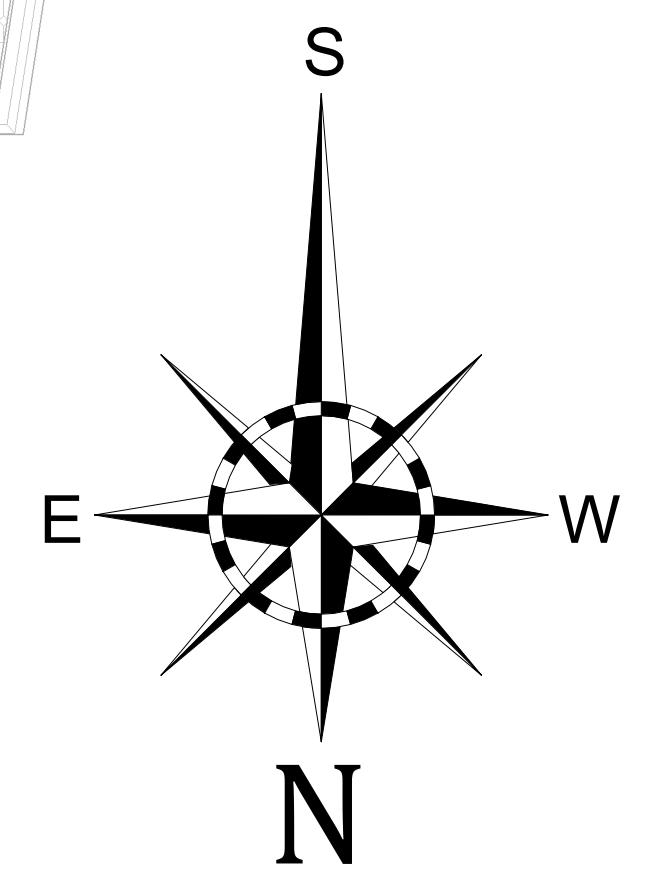

**HENRY NORRIS
&
ASSOCIATES**

**ARCHITECTURE
&
ENVIRONMENTAL
DESIGN**

30 N. PALAFOX
 PENSACOLA, FL
 32502
 (850)432-6011
 FAX 435-9001


LaVista Condominiums
 Perdido Key

JOB #: 0201701
 CAD: CHECKED: HN
 DATE: 6-1-23

REVISIONS:

SHEET TITLE:
 3RD LEVEL - NO
 FURNITURE




131A

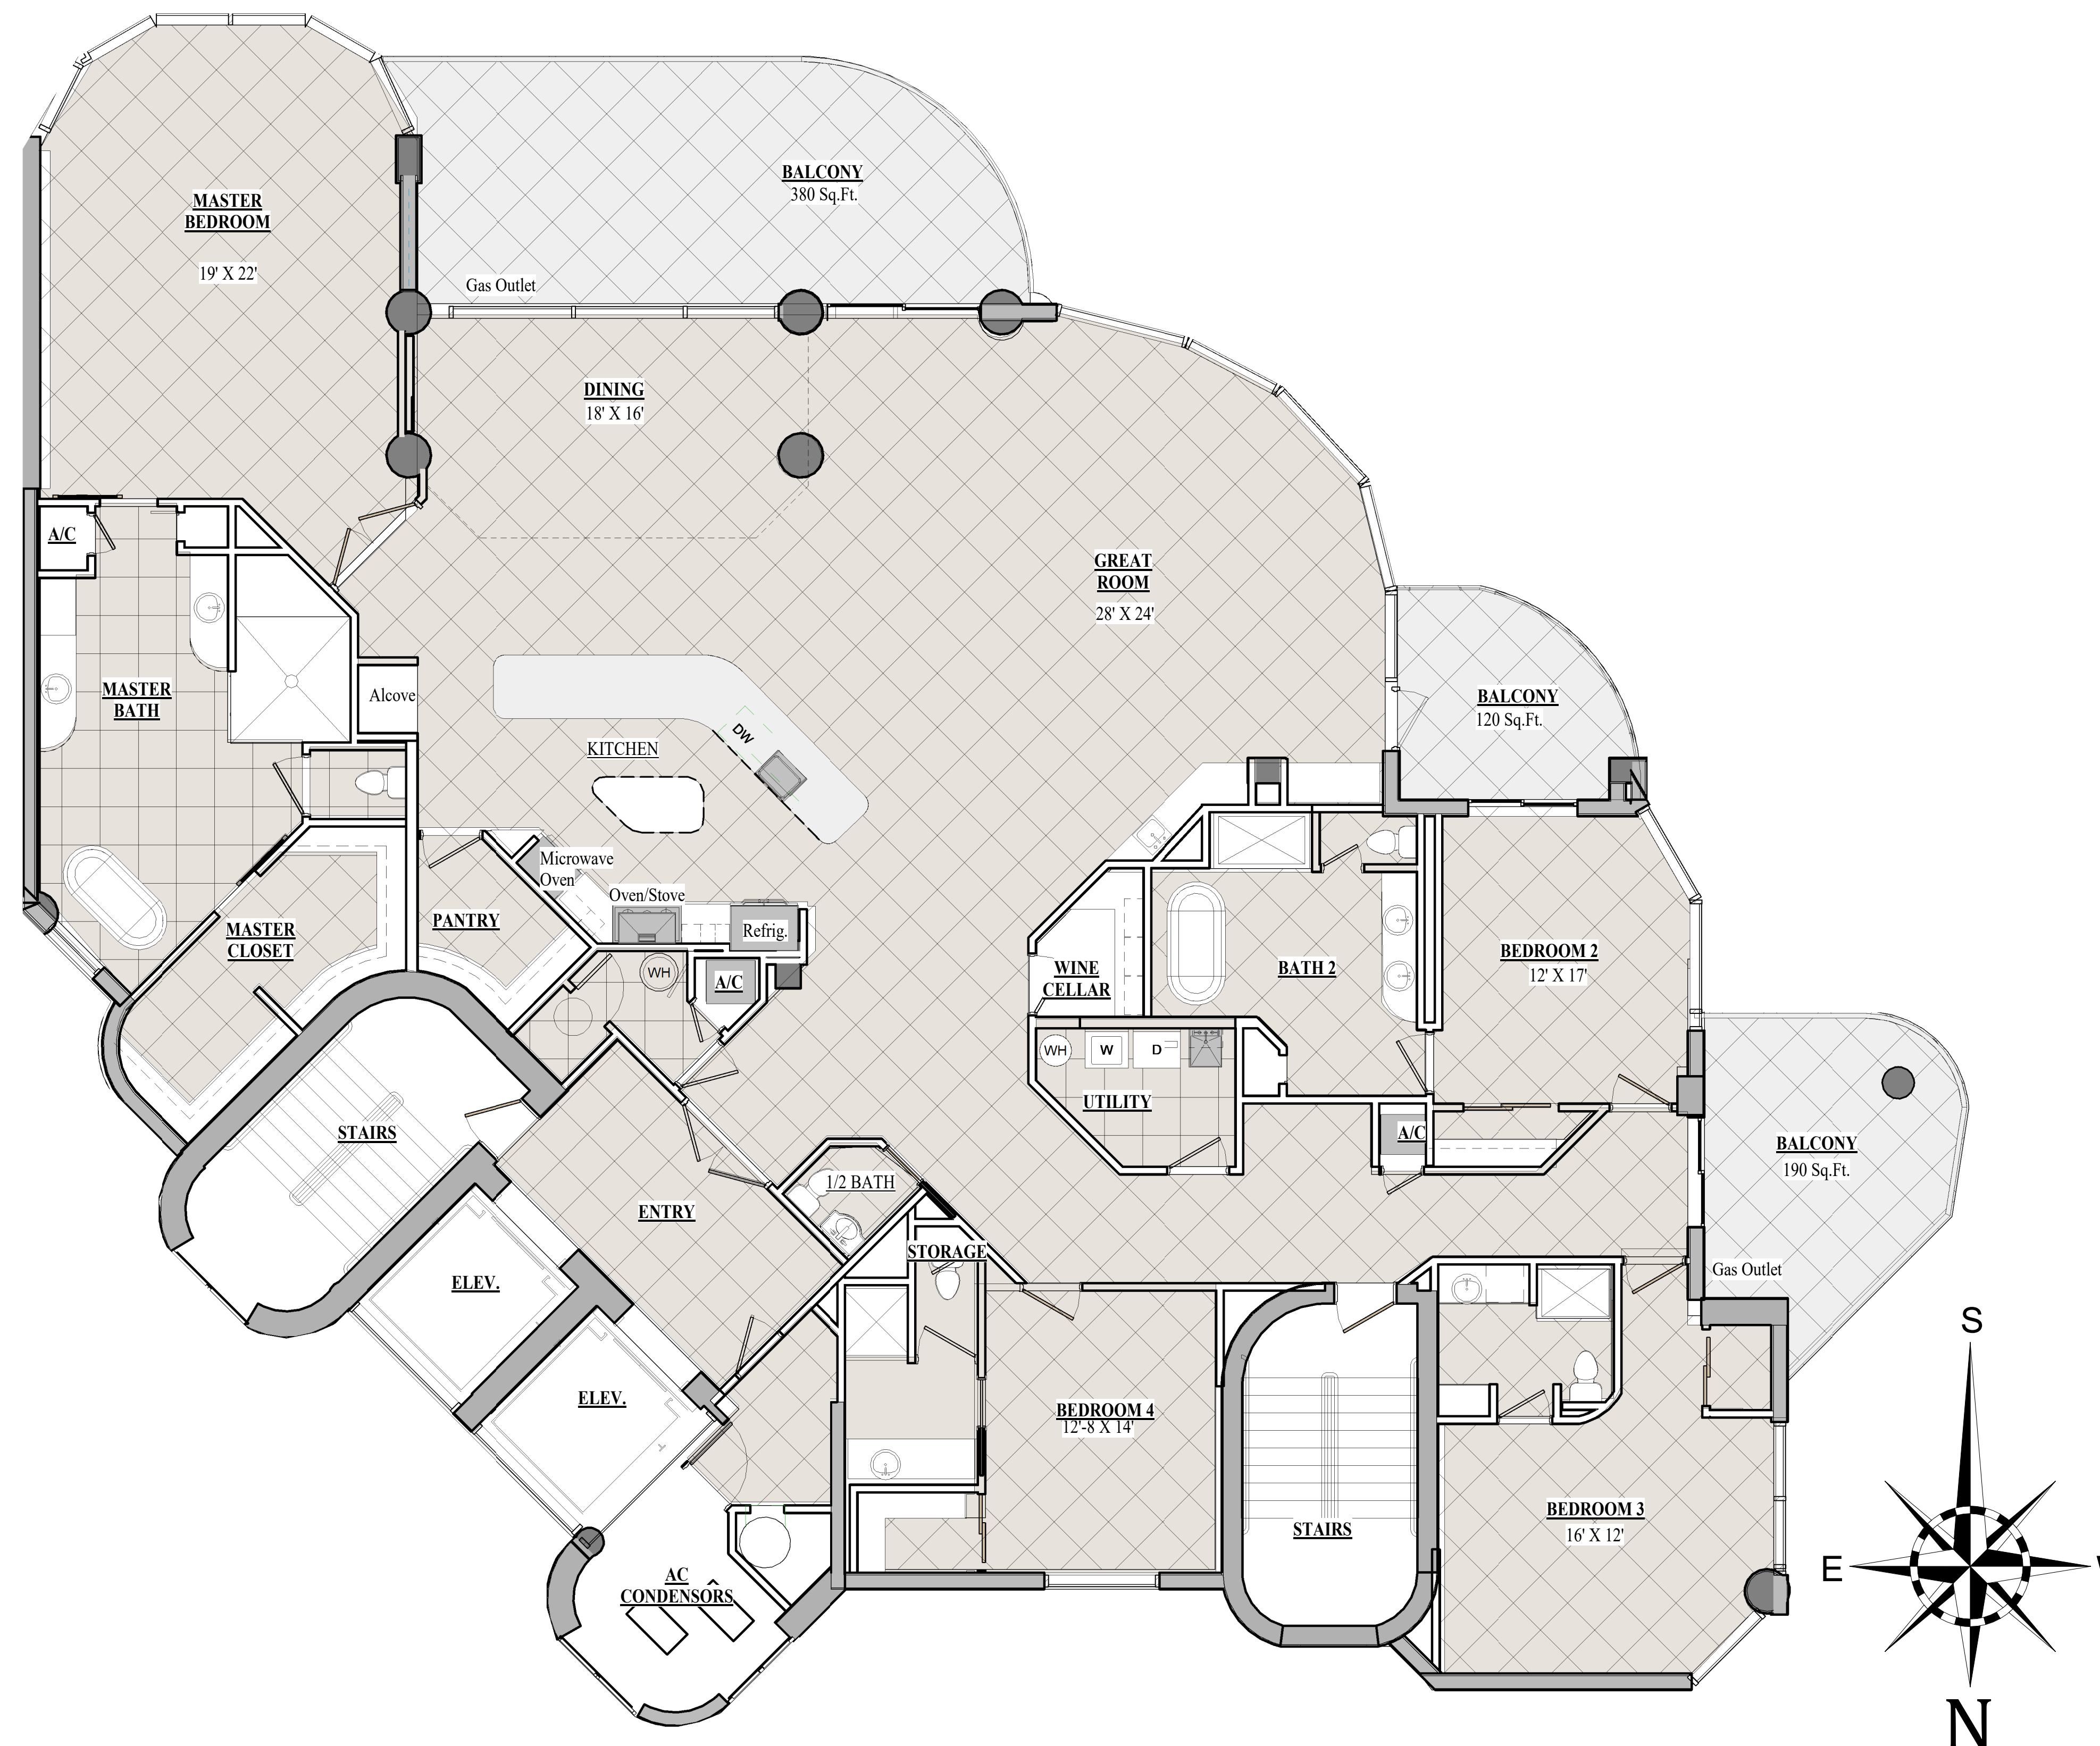

4TH-21ST FLOOR PLAN

4505 SQFT. INTERIOR

690 SQFT. BALCONY

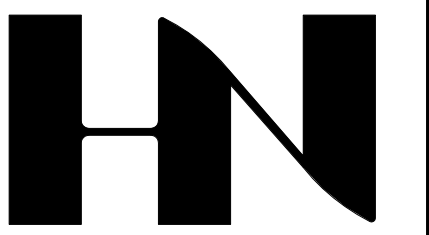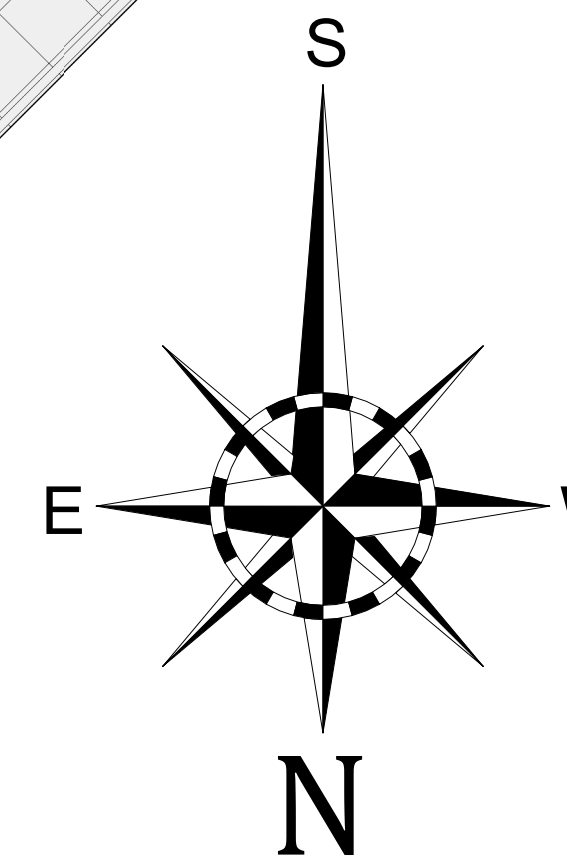 

HENRY NORRIS
&
ASSOCIATES

ARCHITECTURE
&
ENVIRONMENTAL
DESIGN

30 N. PALAFOX
PENSACOLA, FL
32502
(850)432-6011
FAX 435-9001


LaVista Condominiums
Perdido Key

JOB #: 0201701
CAD:
CHECKED: HN
DATE: 6-1-23

REVISIONS:

SHEET TITLE:
Unnamed

132A

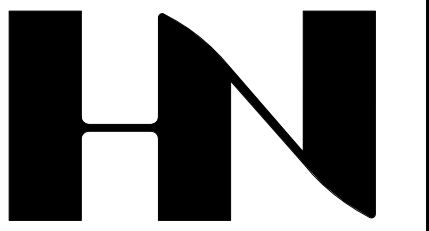

HENRY NORRIS
&
ASSOCIATES

ARCHITECTURE
&
ENVIRONMENTAL
DESIGN

30 N. PALAFOX
PENSACOLA, FL
32502
(850)432-6011
FAX 435-9001


LaVista Condominiums
Perdido Key

JOB #: 0201701
CAD:
CHECKED: HN
DATE: 6-1-23


REVISIONS:

SHEET TITLE:
SOUTH & EAST BLDG.
ELEV.


A134

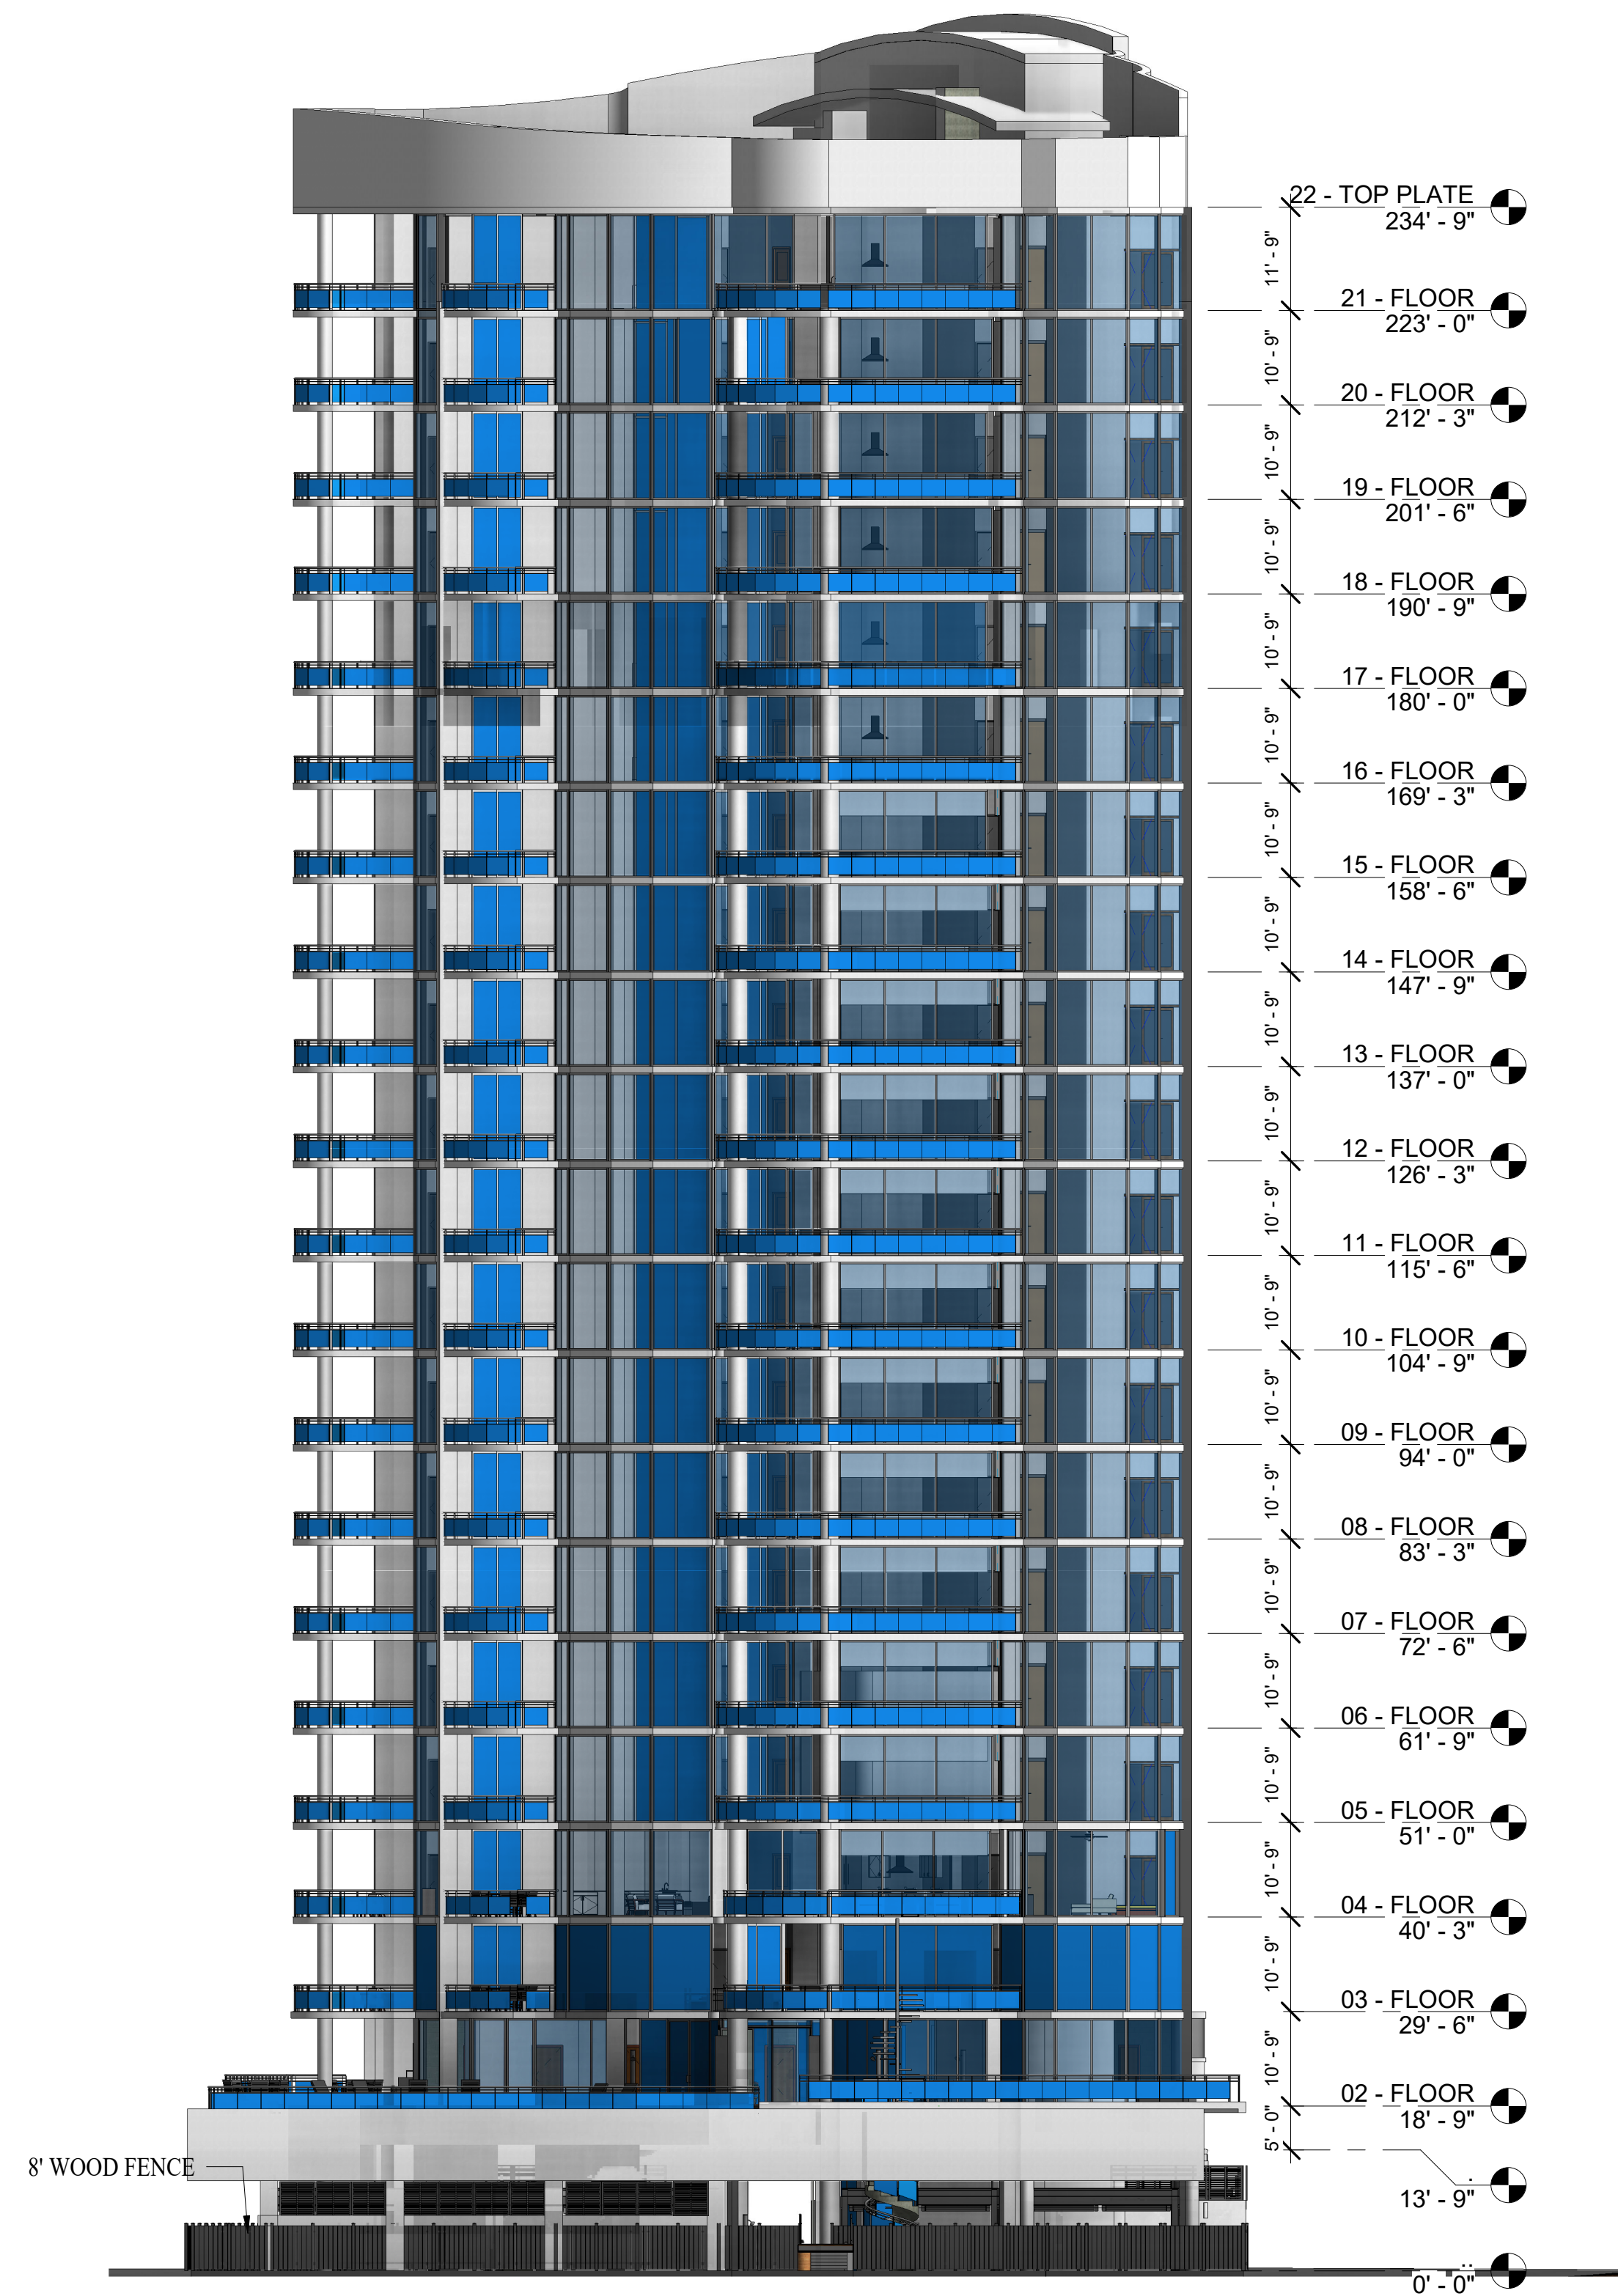

SOUTH ELEVATION

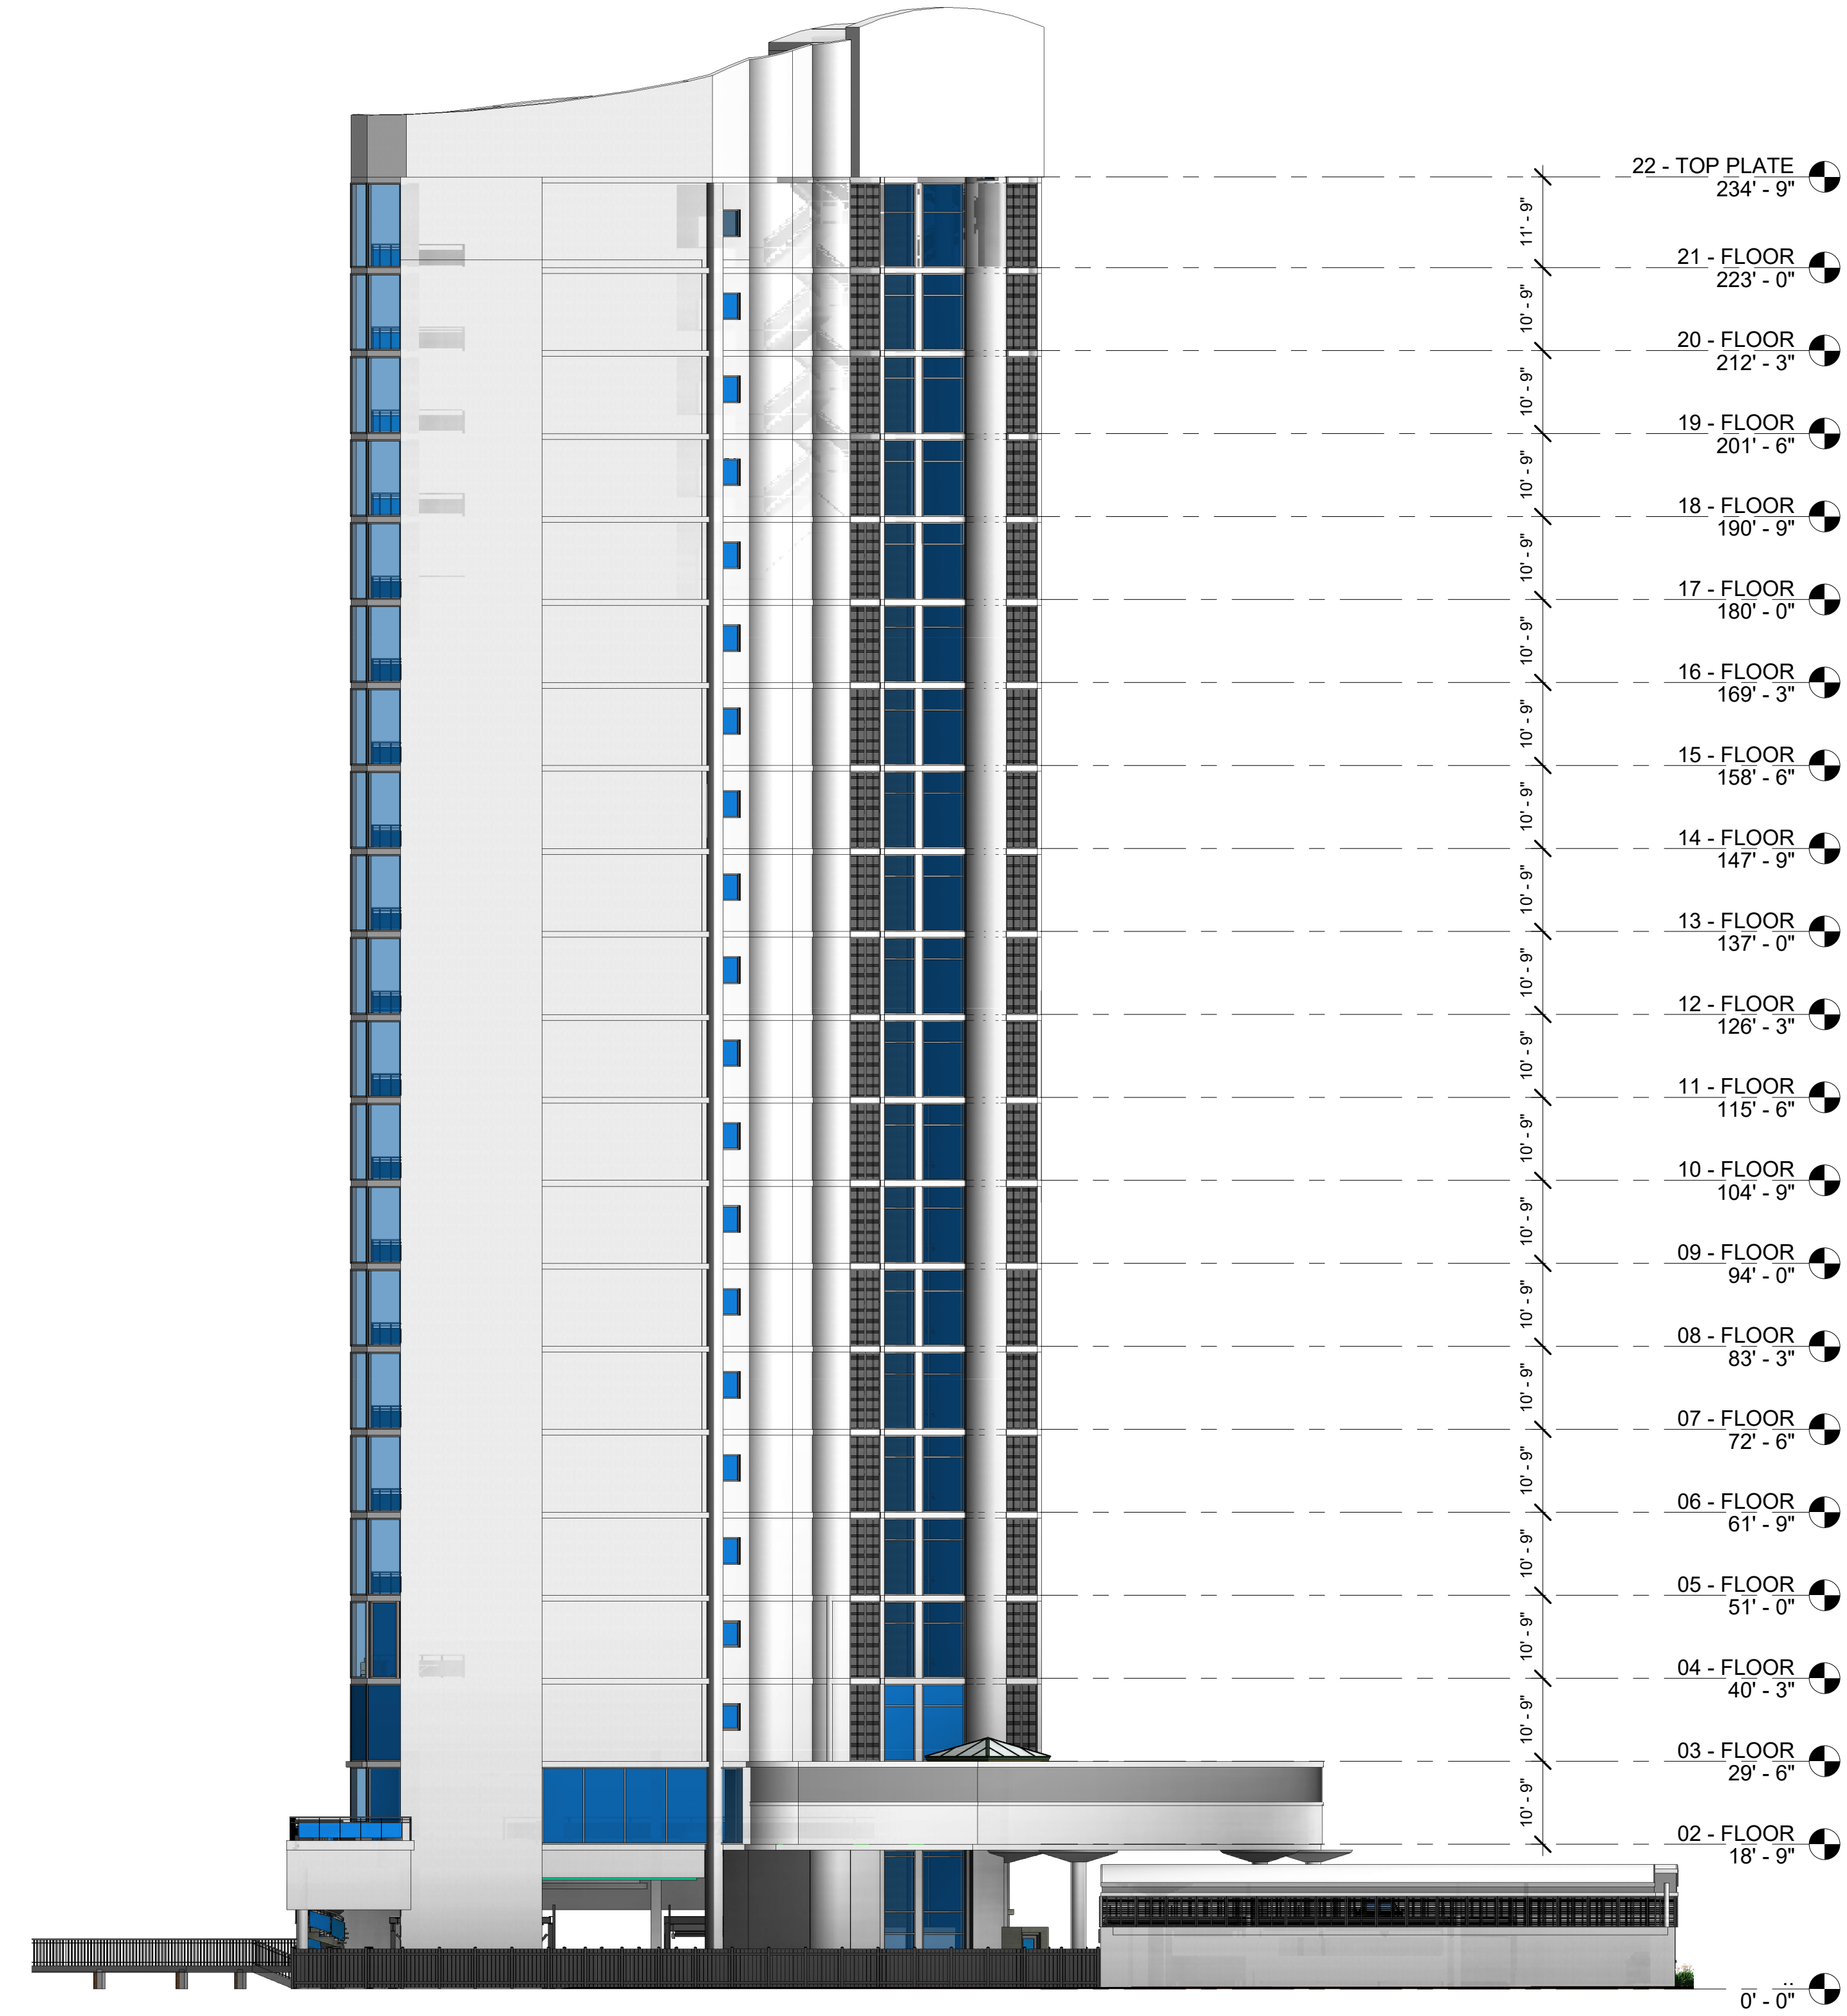

EAST ELEVATION

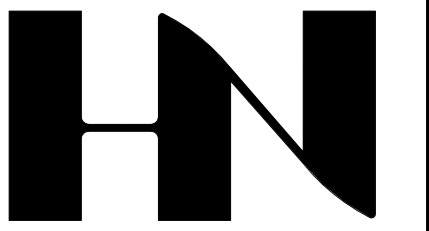

HENRY NORRIS
&
ASSOCIATES

ARCHITECTURE
&
ENVIRONMENTAL
DESIGN

30 N. PALAFOX
PENSACOLA, FL
32502
(850)432-6011
FAX 435-9001


LaVista Condominiums
Perdido Key

JOB #: 0201701
CAD:
CHECKED: HN
DATE: 6-1-23


REVISIONS:

SHEET TITLE:
Unnamed


A135

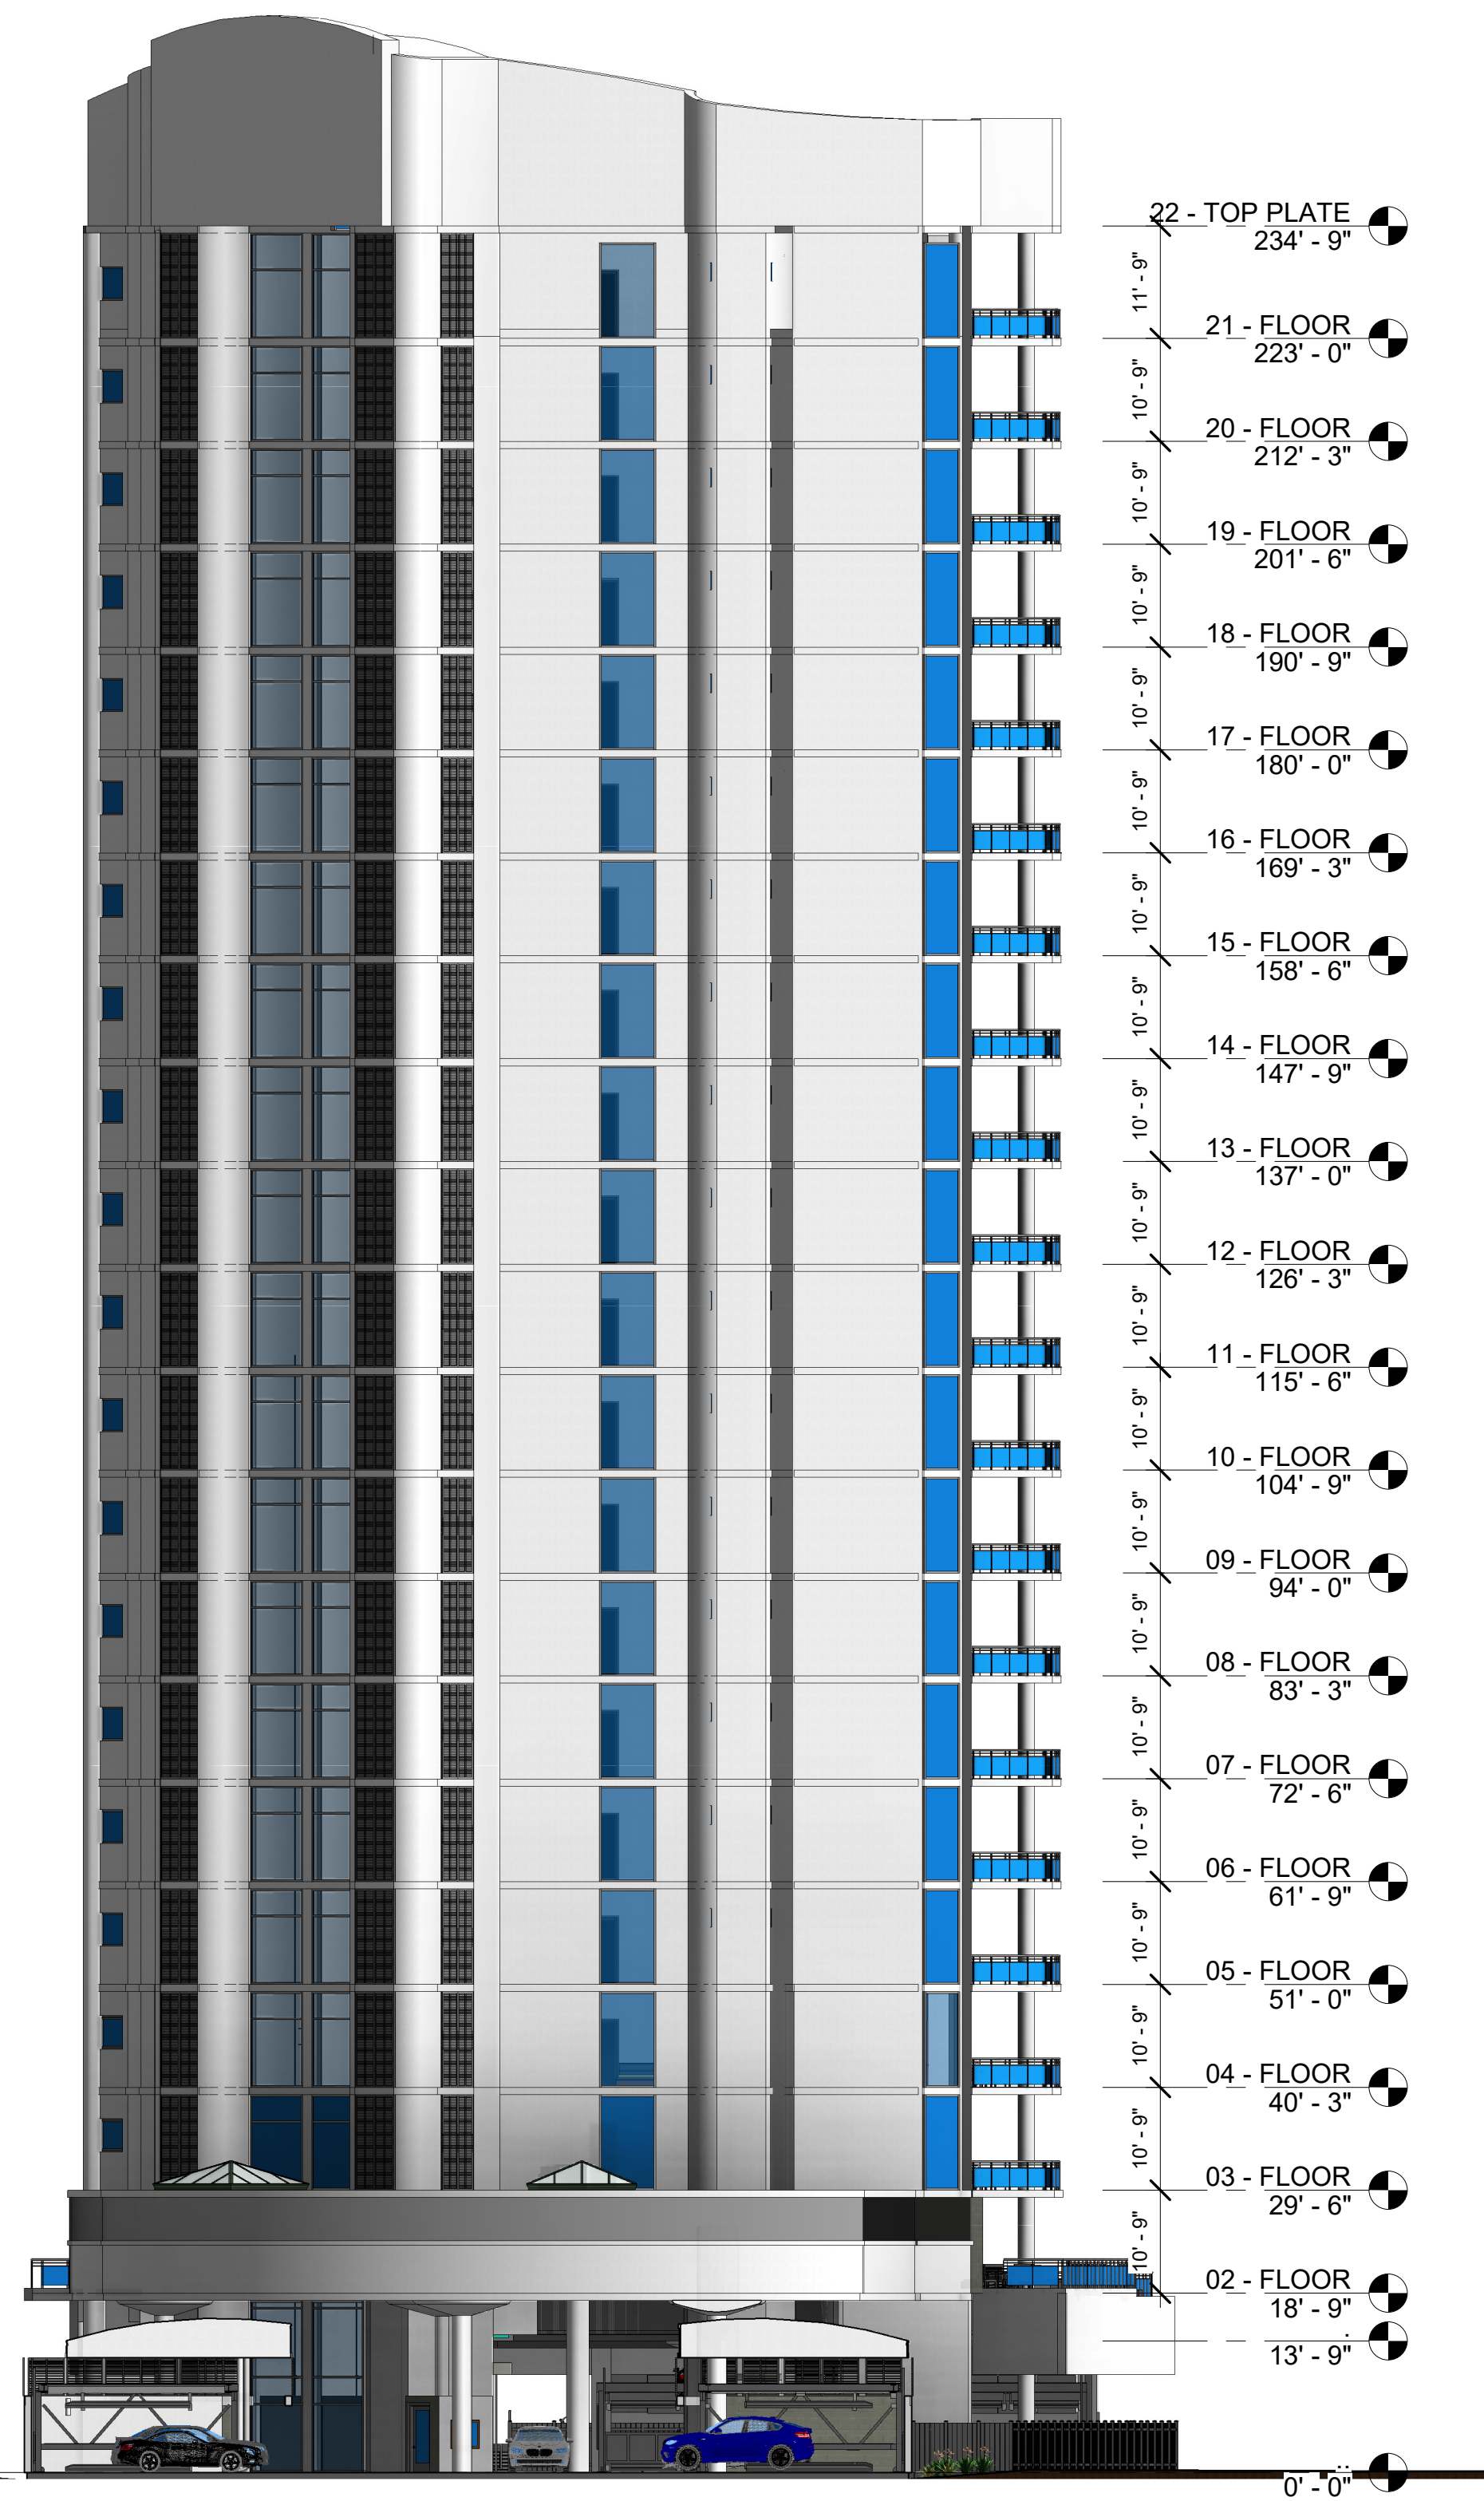


NORTH ELEVATION

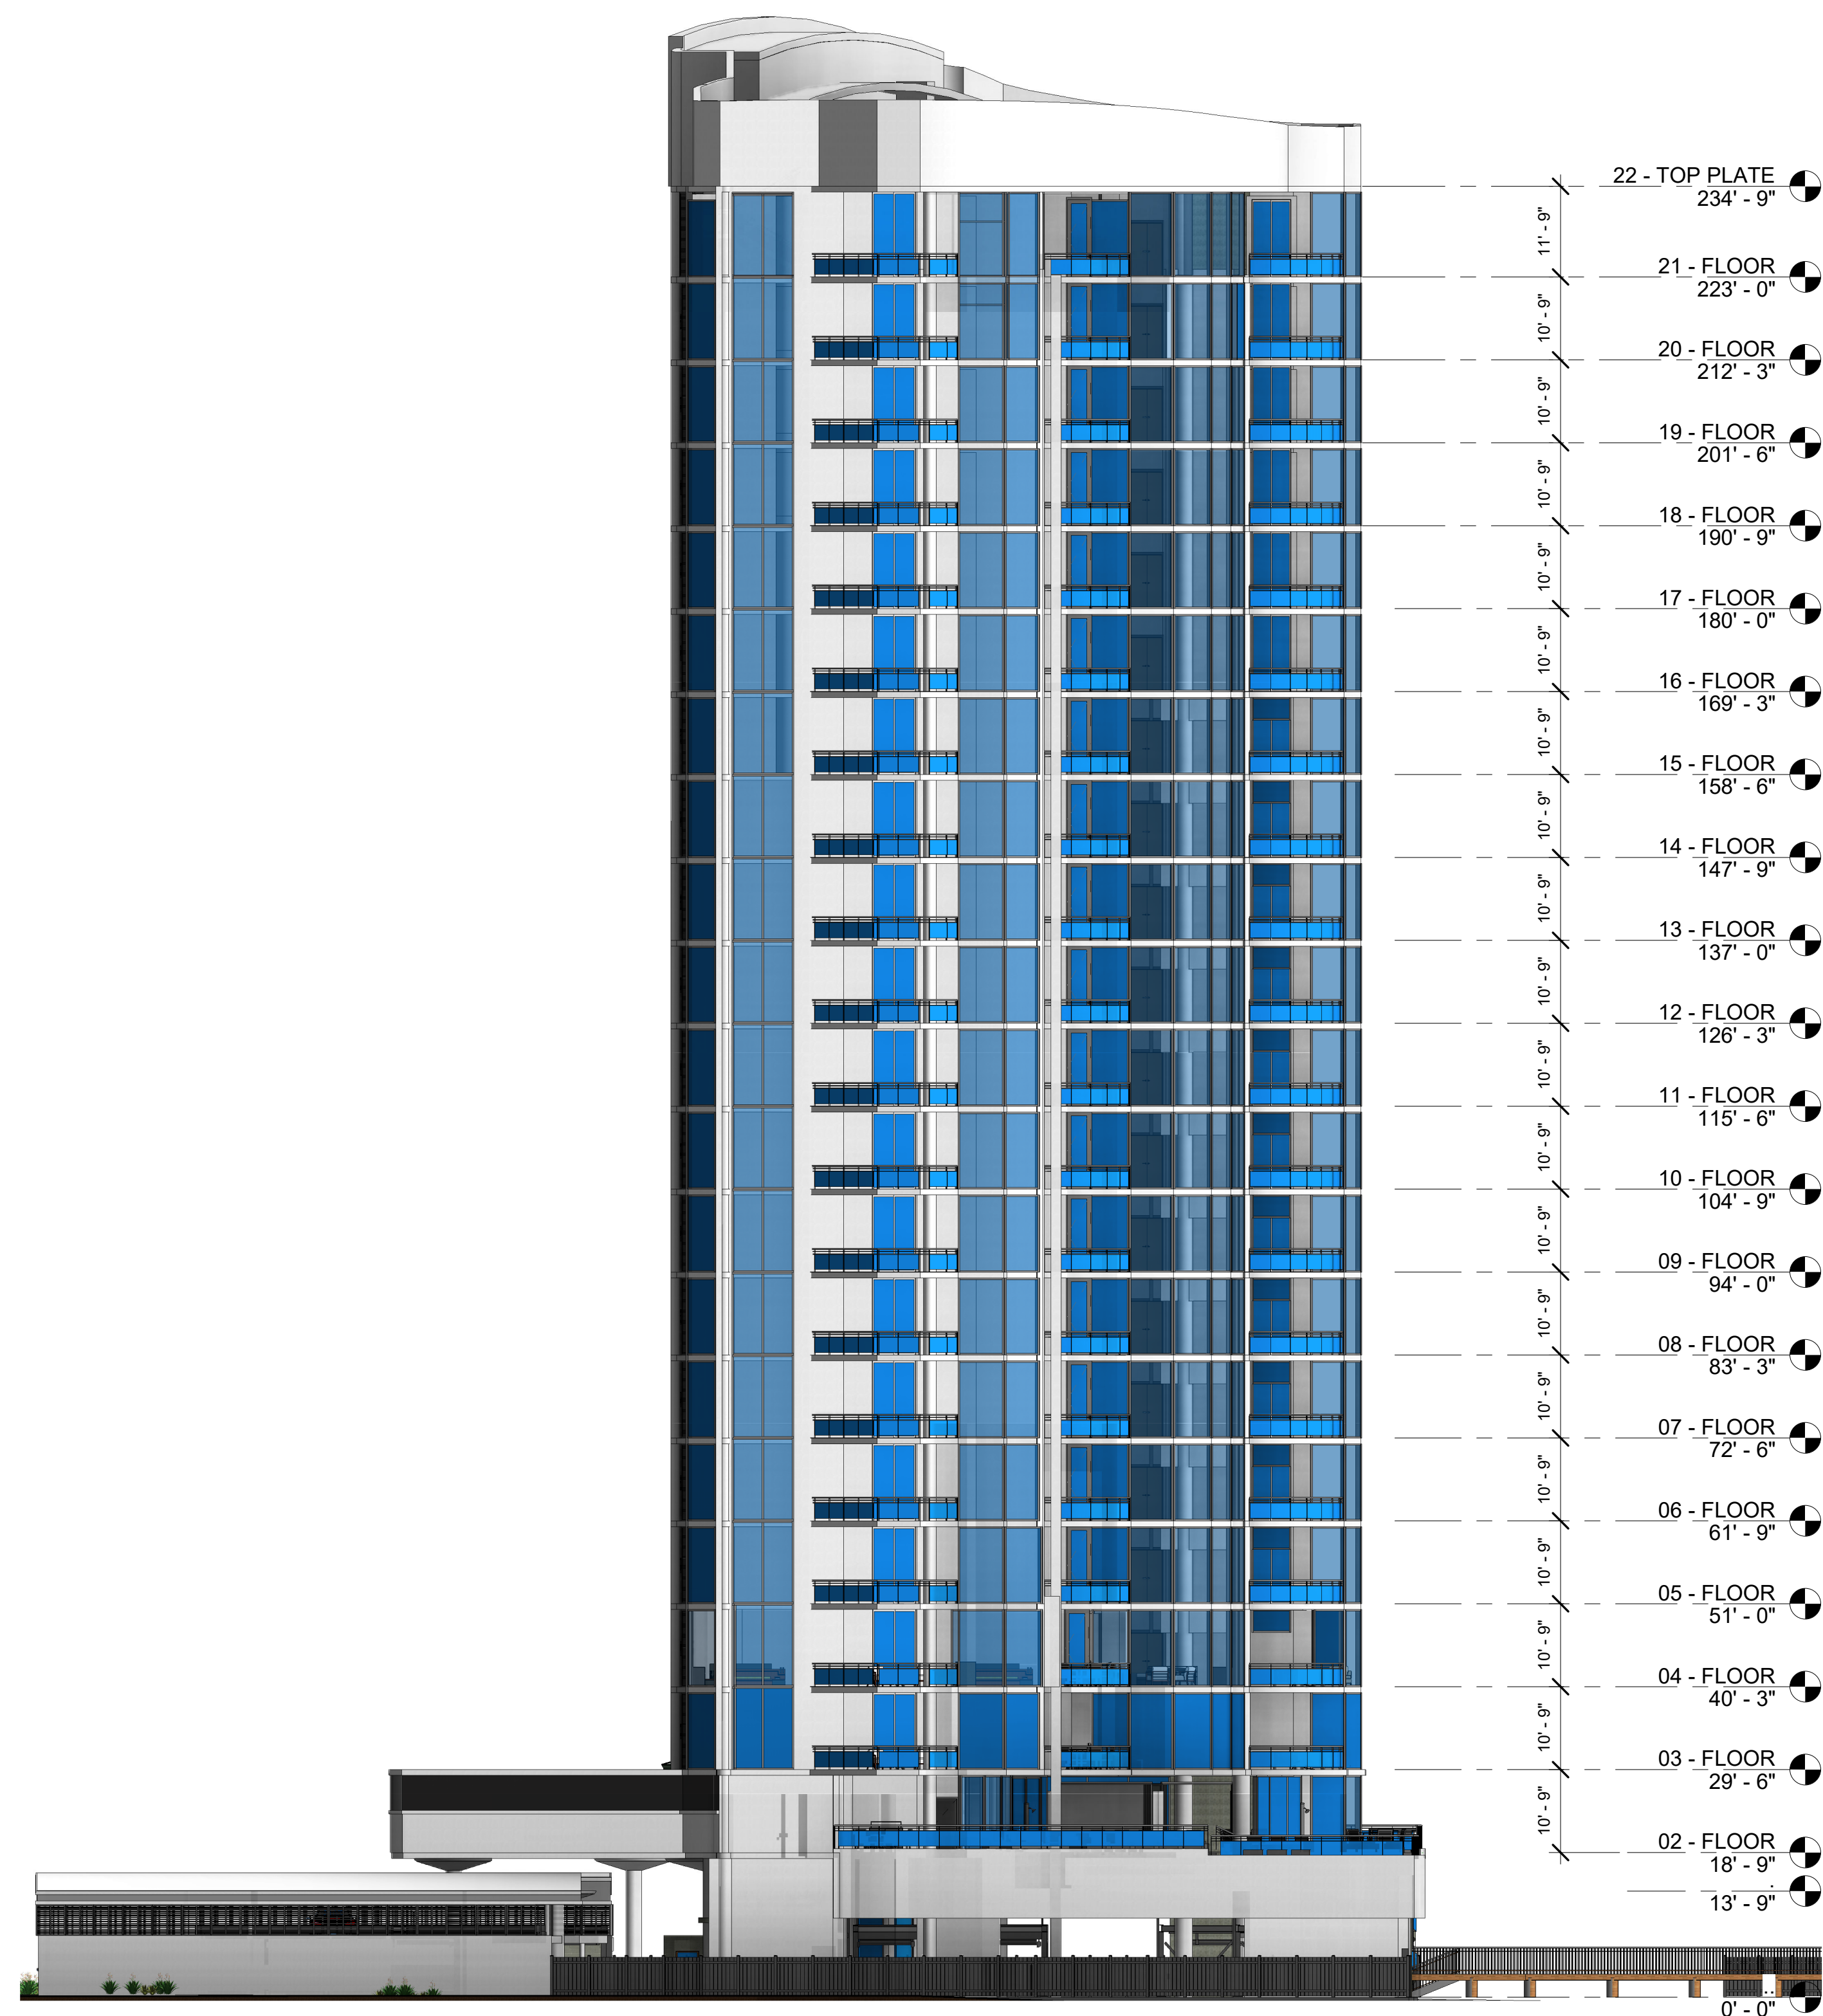


WEST ELEVATION

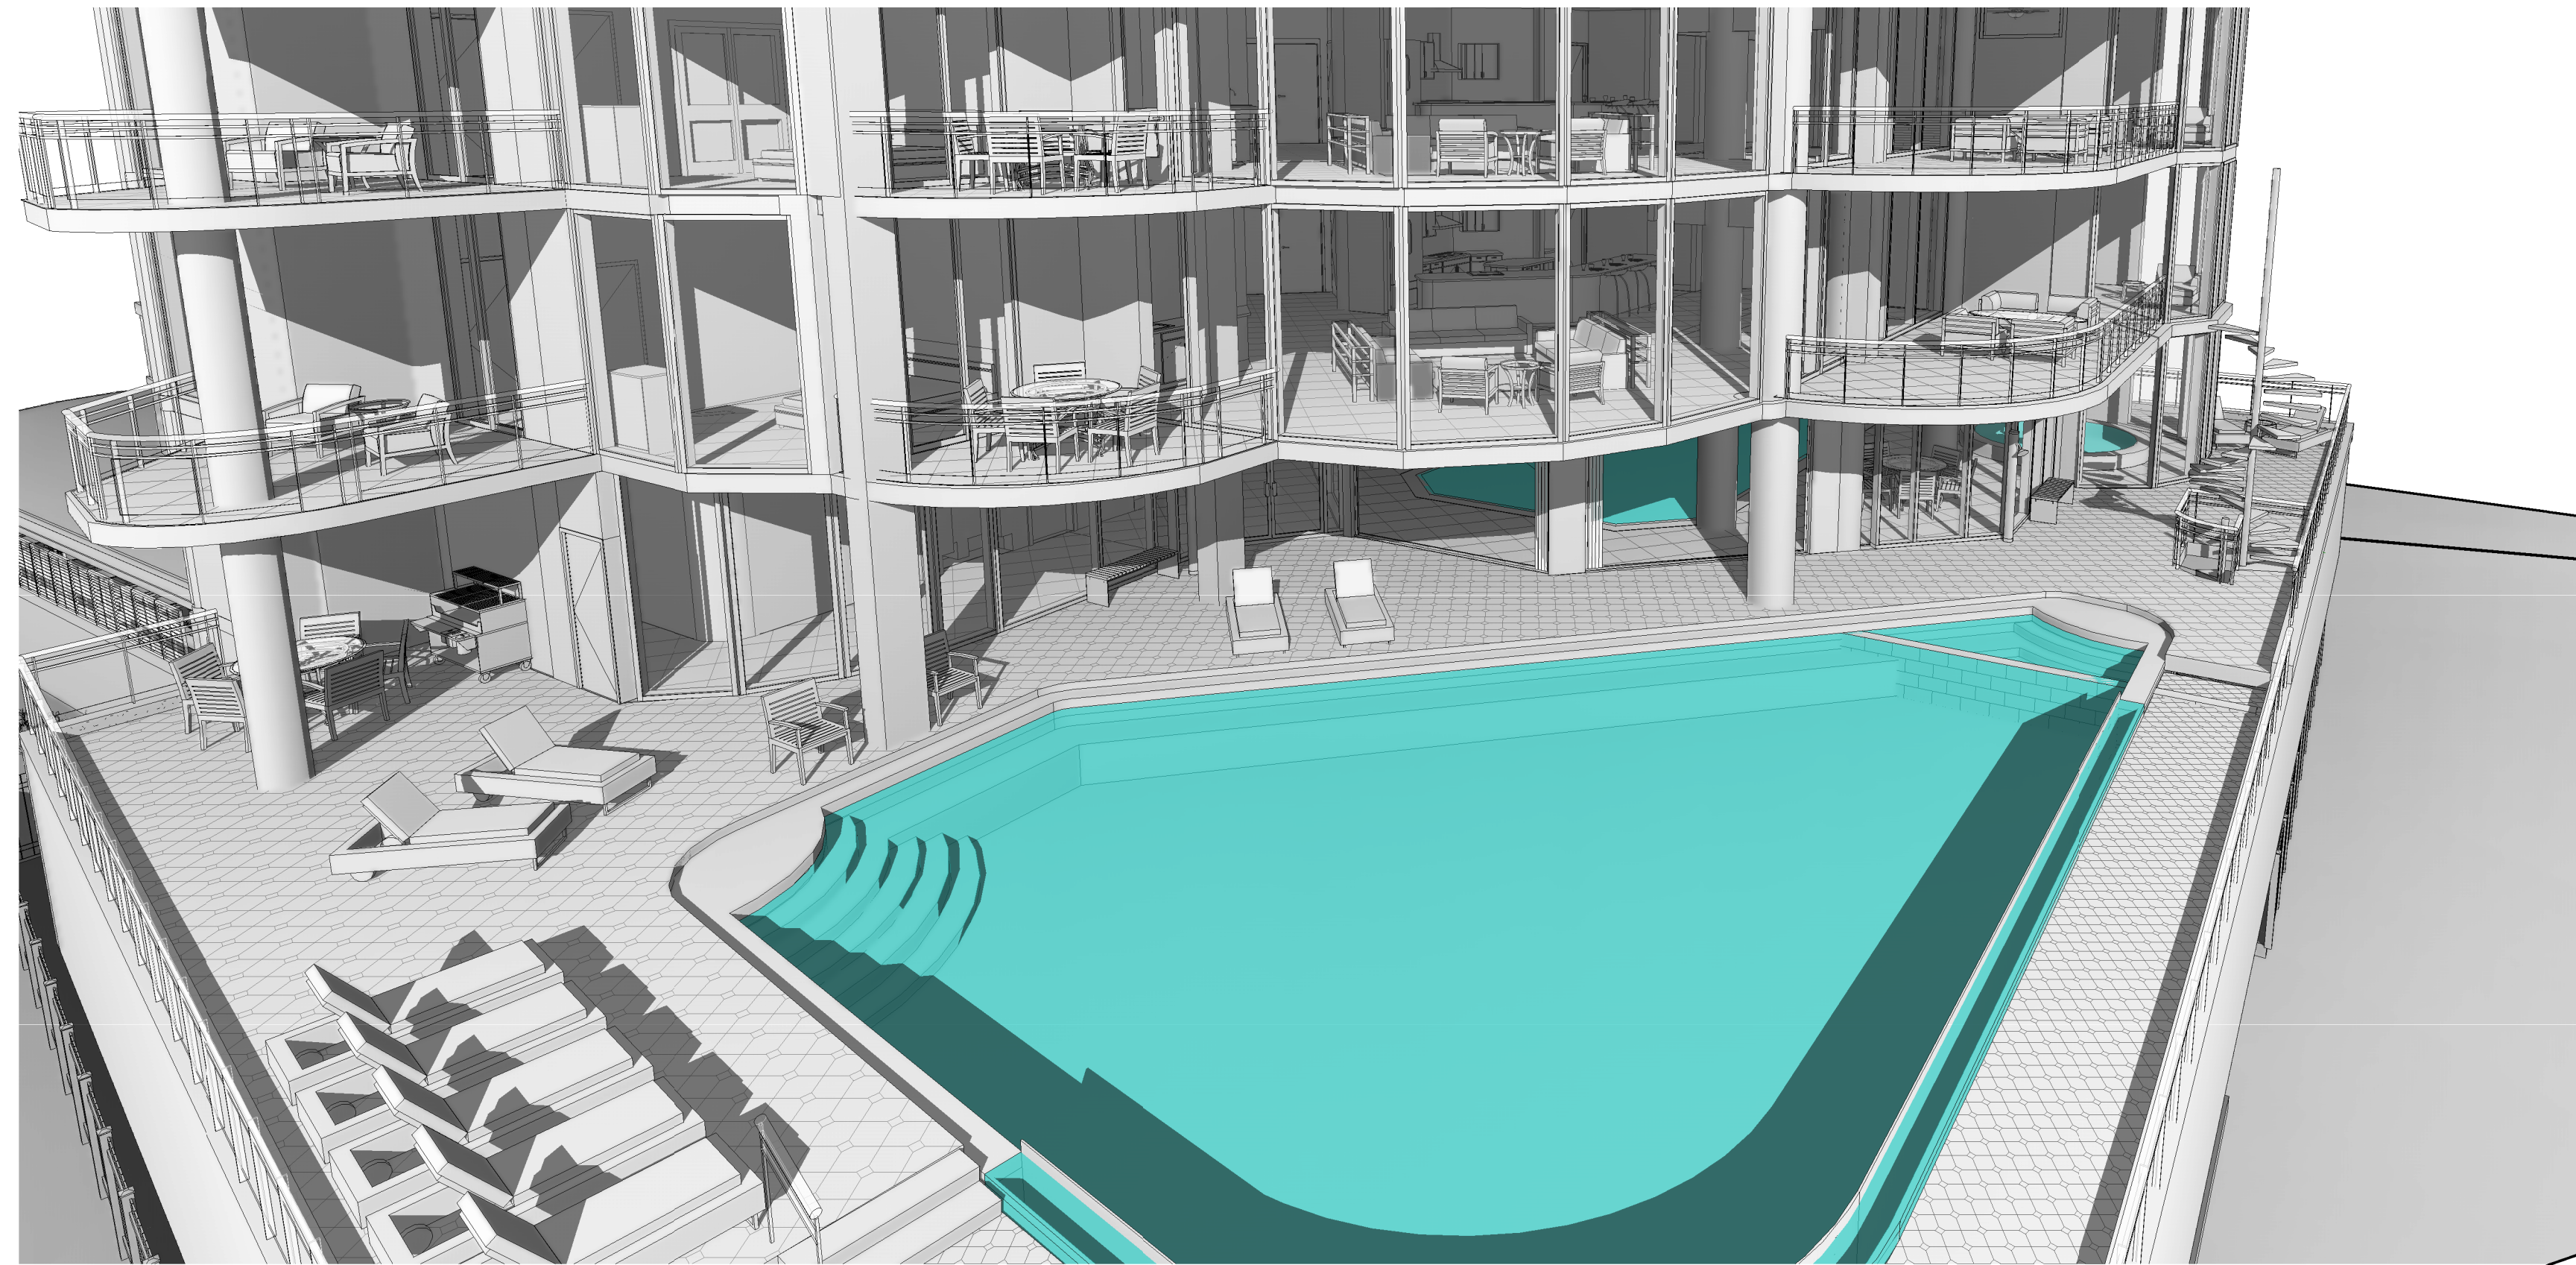

South Perspective

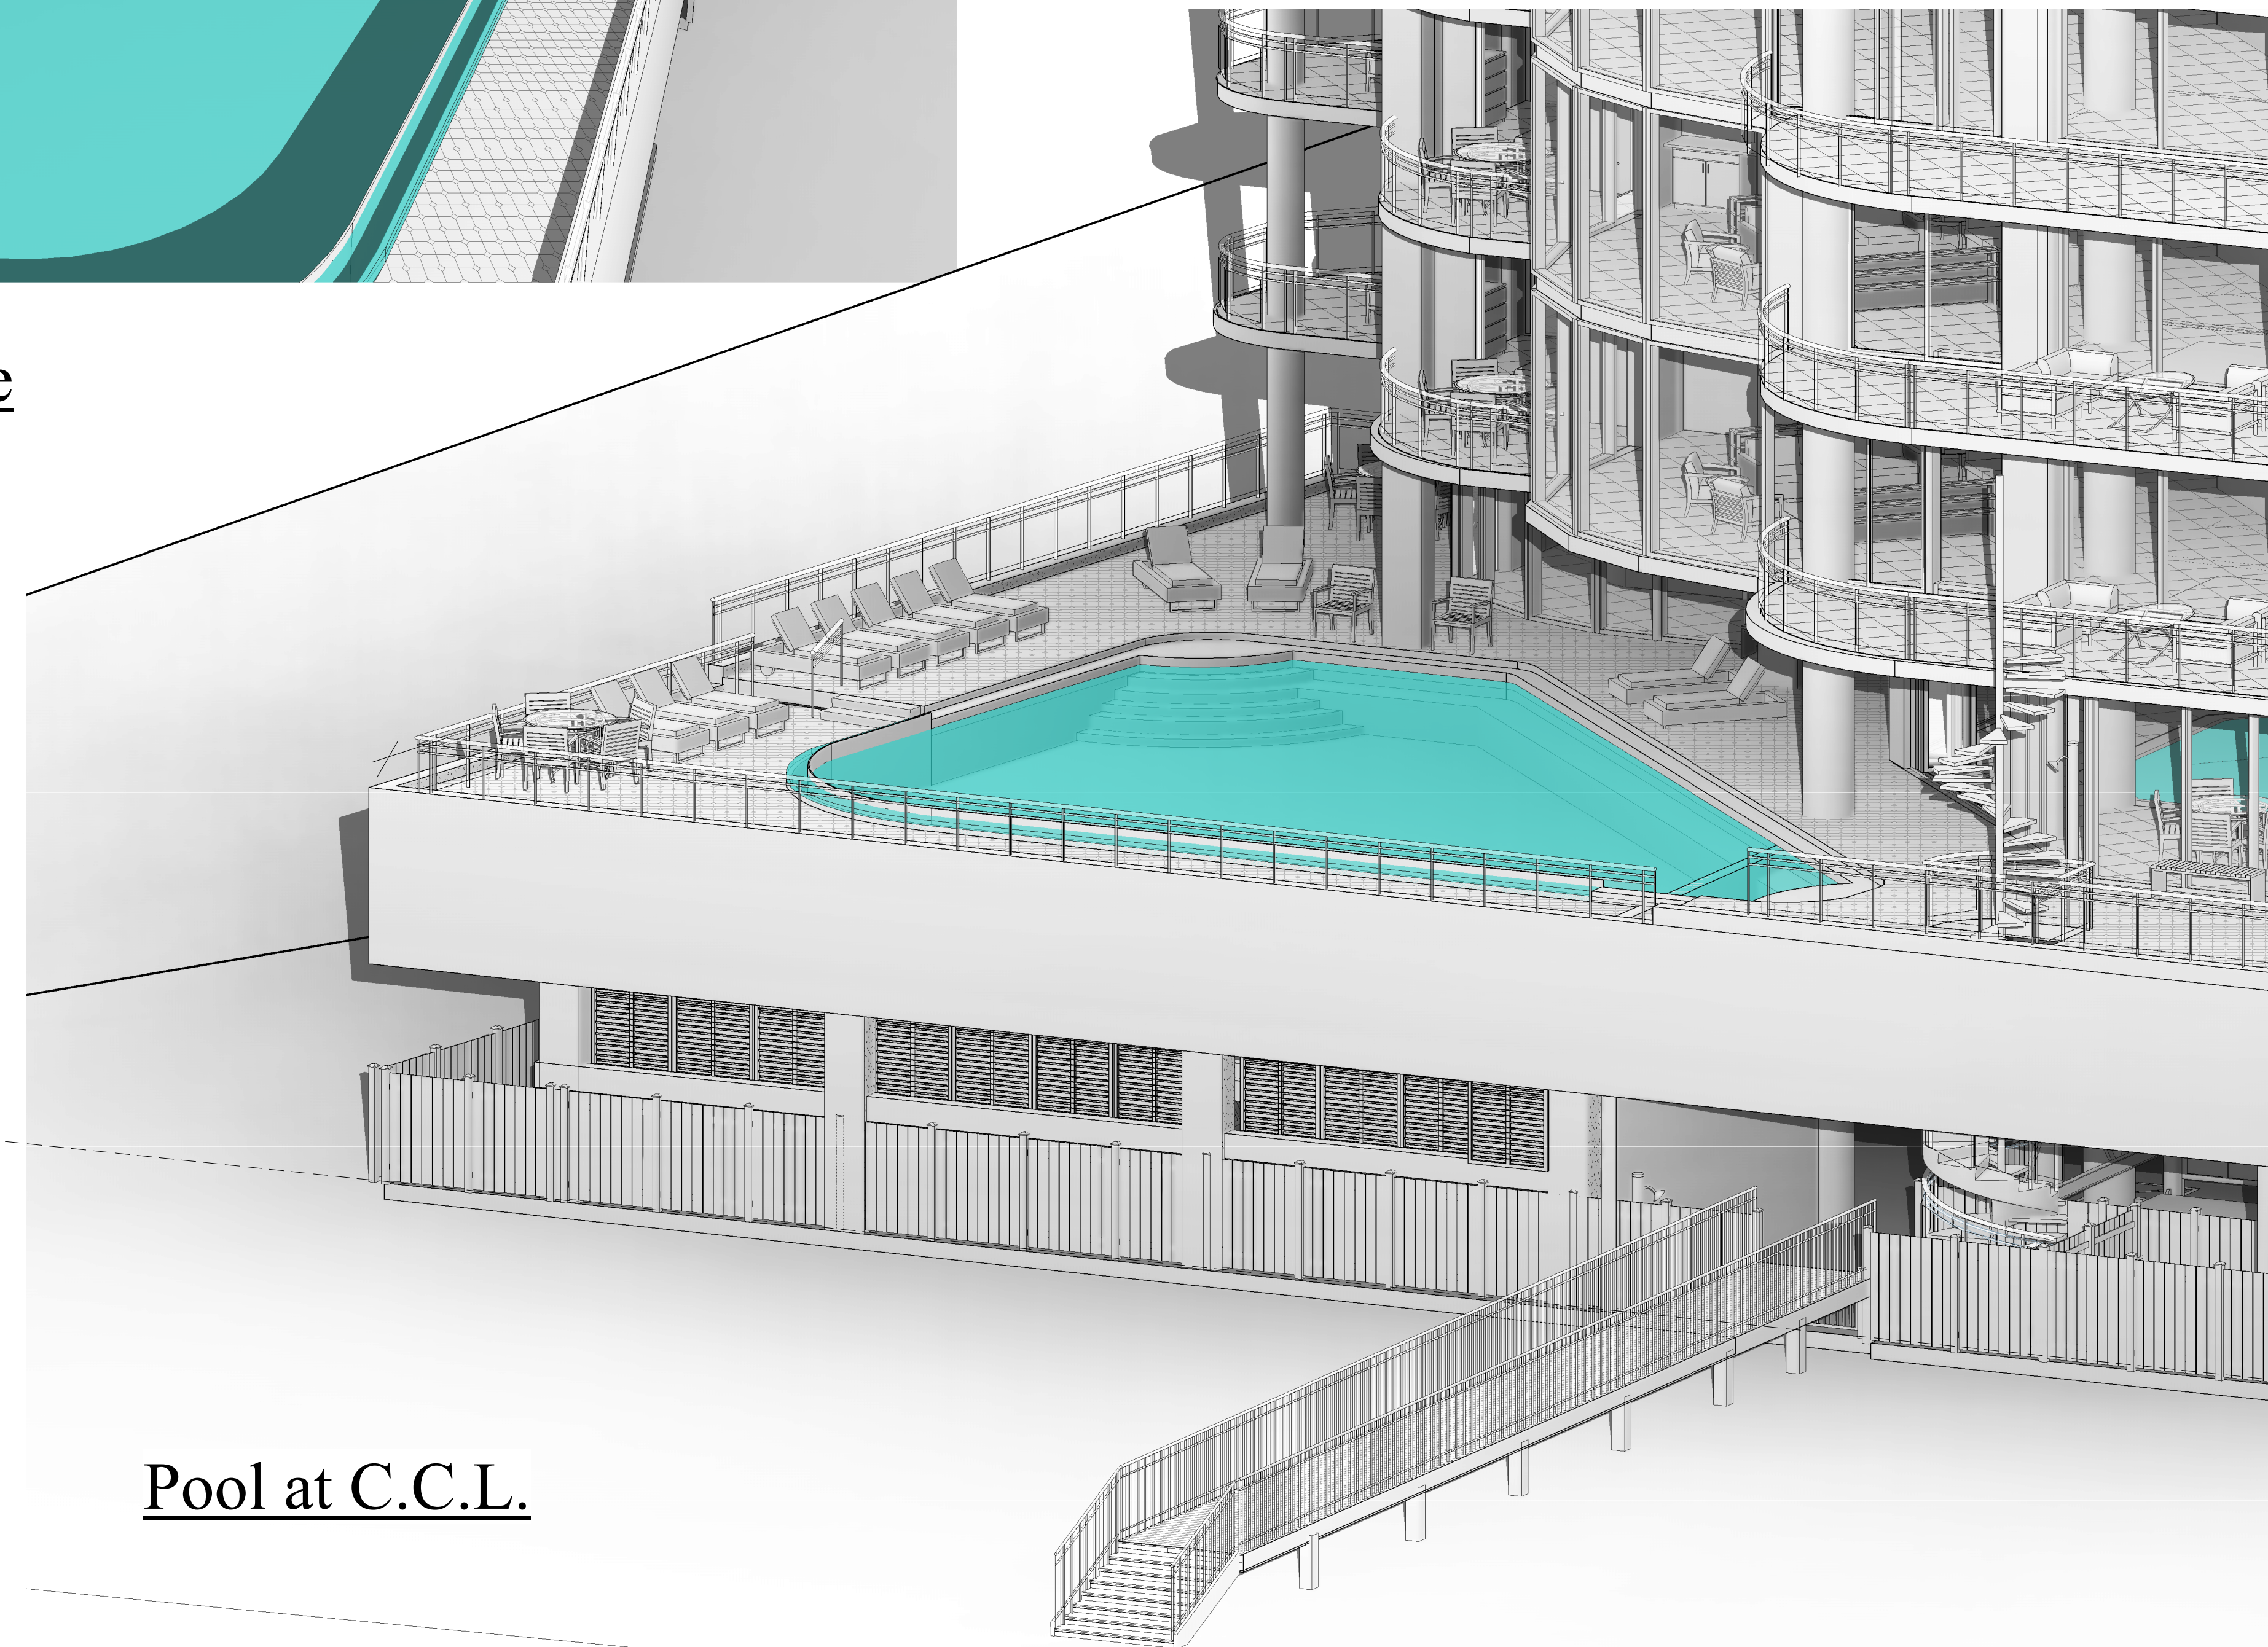

Pool at C.C.L.

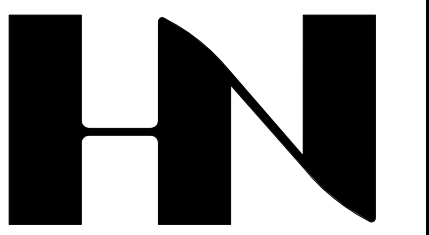

HENRY NORRIS
&
ASSOCIATES

ARCHITECTURE
&
ENVIRONMENTAL
DESIGN

30 N. PALAFOX
PENSACOLA, FL
32502
(850)432-6011
FAX 435-9001

LaVista Condominiums
Perdido Key

JOB #: 0201701
CAD:
CHECKED: HN
DATE: 7/28/22

REVISIONS:

SHEET TITLE:
POOL PERSPECTIVES

A903